


DANE COUNTY CERTIFIED SURVEY MAP NUMBER _____
 Located in the SW 1/4 of the NE 1/4, Section 33, Township 9 North, Range 7 East,
 Town of Roxbury, Dane County, Wisconsin.

050/0907-331-9000-0

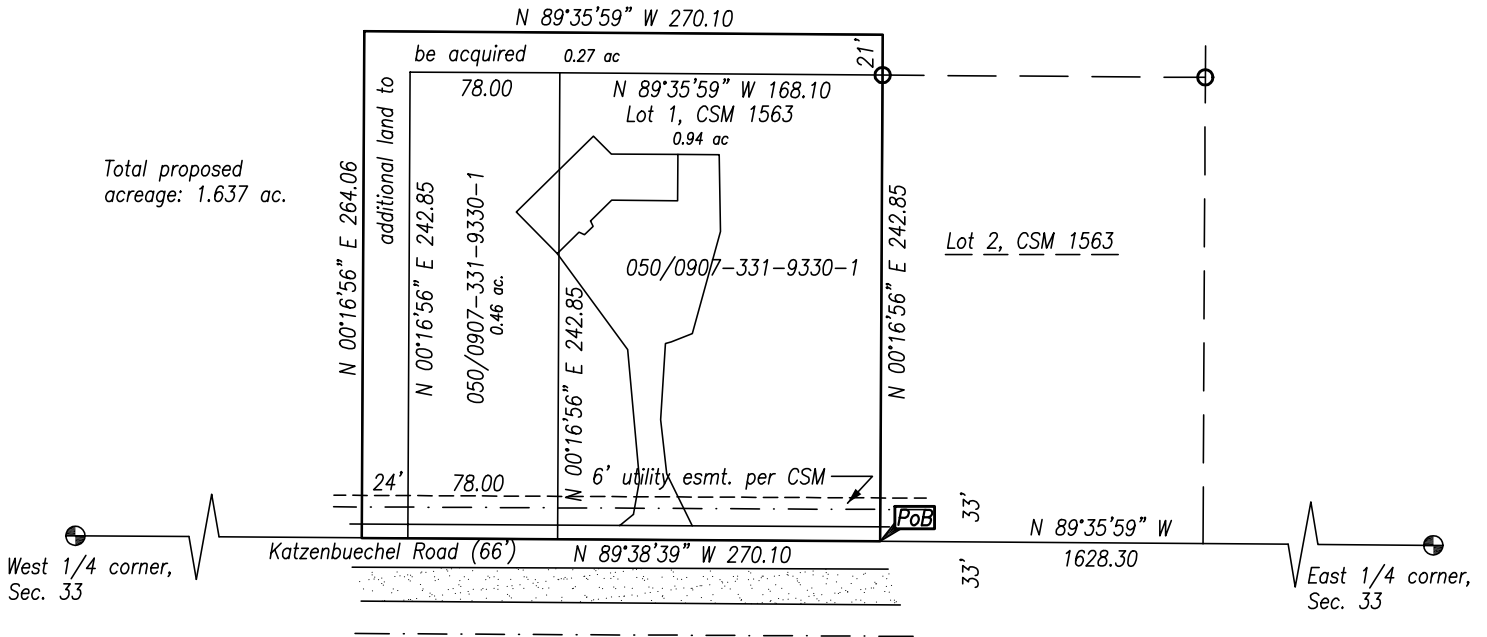


Legend

- 1" iron pipe found
- 3/4" x 24" iron rod set, min. wt. = 1.5#/ft.
- () recorded as
- ⊕ Dane Co. Mon. found
- ROW line

Scale: 1" = 100 feet
 0 50 100 150 200
 Bearings referenced to the Dane County
 Coordinate System, NAD 83 (2011)
 Distances in US Survey feet.

Prepared for:
 Ricky A. & Dena J. Ballweg
 8798 Katzenbuechel Road
 Mazomanie, WI 53560

Date of Survey: December 7, 2015

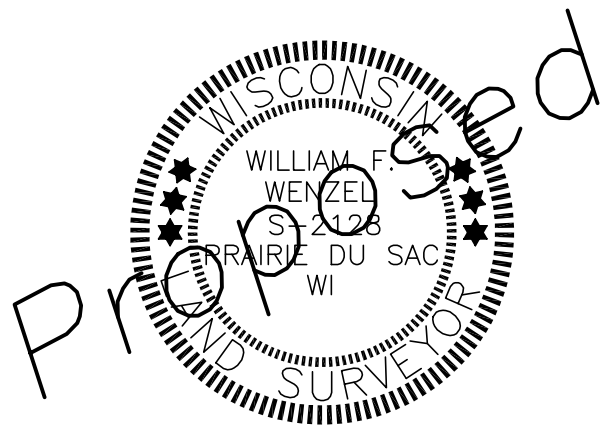

ORION LAND SURVEYORS, LLC

290 Fifth Street
 Prairie du Sac, WI 53578
 (608) 643-8851
William F. Wenzel, RPS

Received for record this _____ day of _____,
 2016 at _____ M. and recorded in volume _____
 of Certified Surveys on page _____.

Register of Deeds
 CSM number _____

Document number _____