

Architecture  
Planning

DorschnerAssociates, Inc.  
849 E. Washington Ave., Ste 112  
Madison, Wisconsin 53703


ISSUED

**PROJECT**  
DANE COUNTY  
DAY RESOURCE CENTER  
615 E WASHINGTON AVE  
MADISON WISCONSIN


**DRAWING**  
CONCEPT FLOOR PLANS

**DATE**  
09.20.16

A2.1

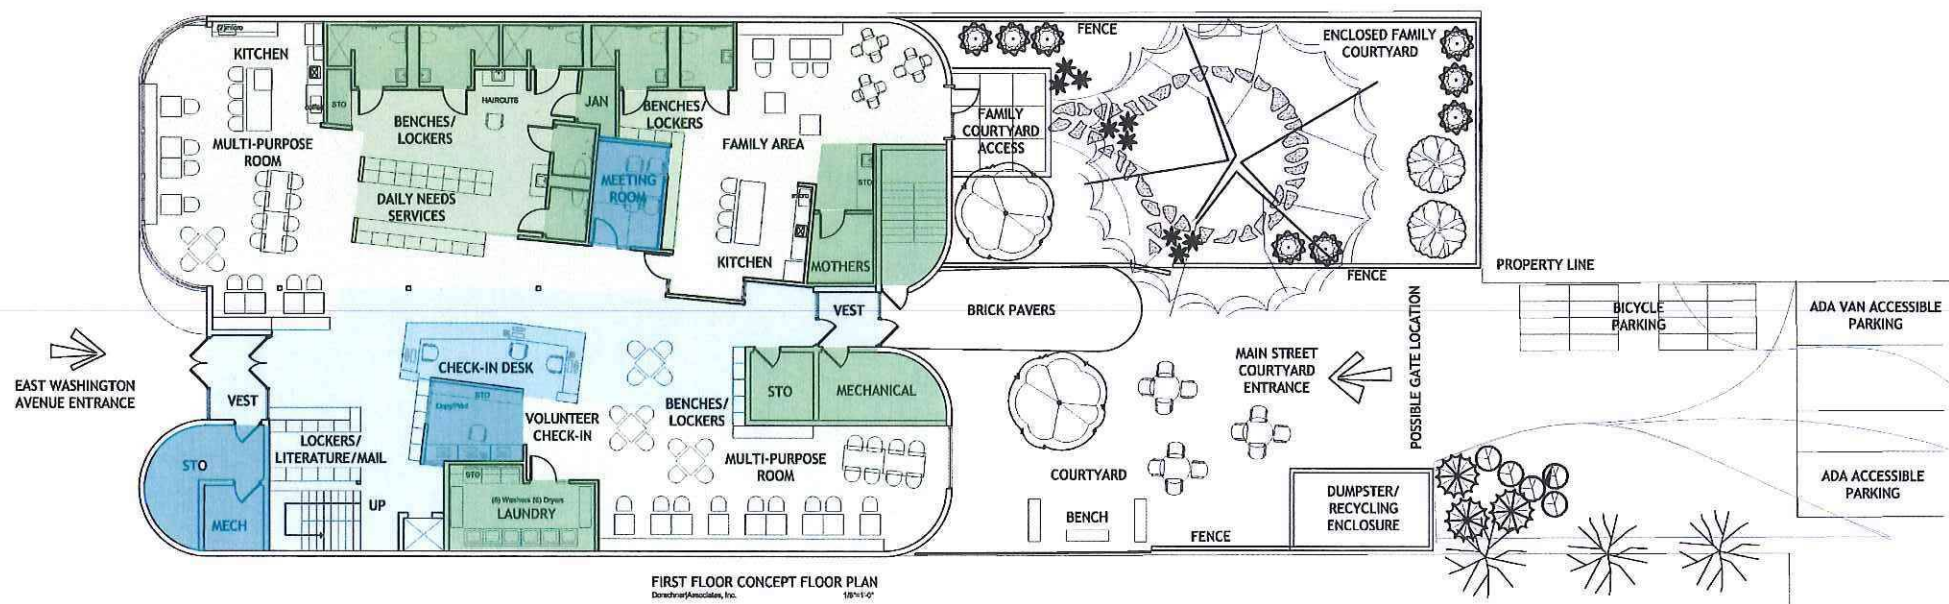

FIRST FLOOR CONCEPT FLOOR PLAN  
DorschnerAssociates, Inc. 1/8"=1'-0"

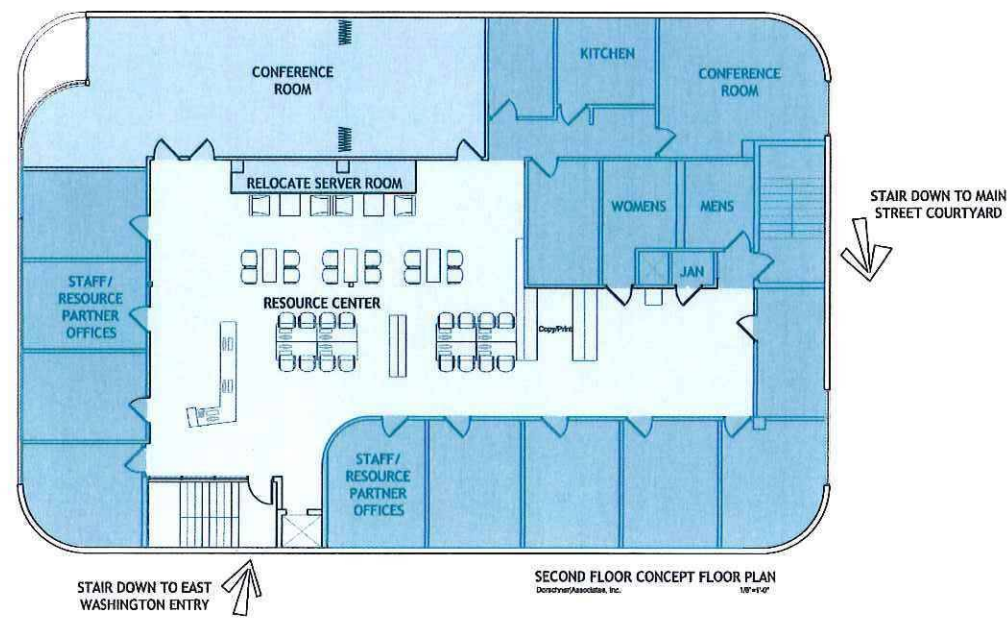

SECOND FLOOR CONCEPT FLOOR PLAN  
DorschnerAssociates, Inc. 1/8"=1'-0"

