


# CERTIFIED SURVEY MAP NO. \_\_\_\_\_

**PART OF THE E 1/2 OF THE NW 1/4, SECTION 05, TOWNSHIP 06 NORTH, RANGE 08 EAST, TOWN OF VERONA, DANE COUNTY, WISCONSIN**

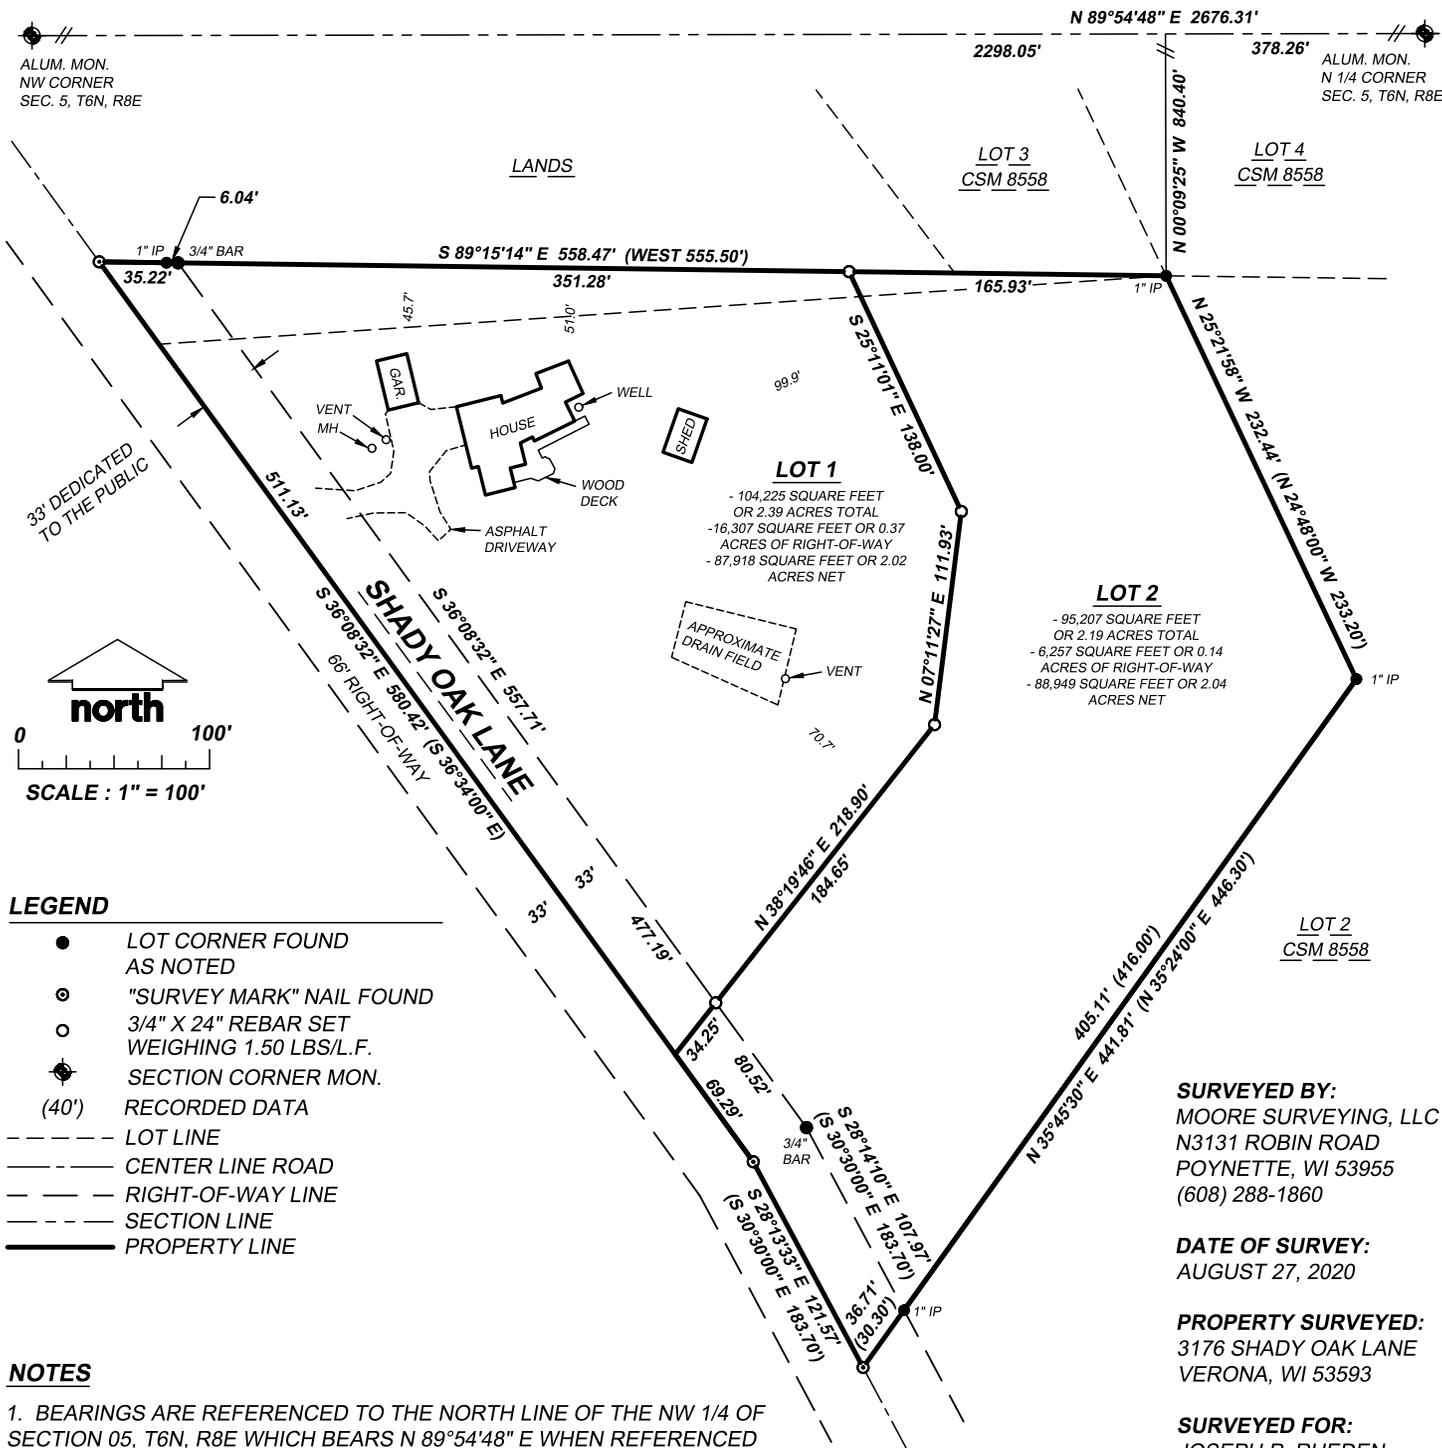

**LEGEND**

- LOT CORNER FOUND AS NOTED
- "SURVEY MARK" NAIL FOUND
- 3/4" X 24" REBAR SET WEIGHING 1.50 LBS/L.F.
- ◆ SECTION CORNER MON.
- (40') RECORDED DATA
- LOT LINE
- CENTER LINE ROAD
- RIGHT-OF-WAY LINE
- SECTION LINE
- PROPERTY LINE

**NOTES**

1. BEARINGS ARE REFERENCED TO THE NORTH LINE OF THE NW 1/4 OF SECTION 05, T6N, R8E WHICH BEARS N 89°54'48" E WHEN REFERENCED TO THE WISCONSIN COUNTY COORDINATE SYSTEM, DANE COUNTY, NAD83 2012.
2. DEEDED DESCRIPTIONS DO NOT CLOSE.
3. ALL PLSS MONUMENTS AND TIES WERE FOUND AND VERIFIED.
4. REFER TO BUILDING SITE INFORMATION CONTAINED IN THE DANE COUNTY SOIL SURVEY.

**SURVEYORS CERTIFICATE**

I, ANDREW R. MOORE, PROFESSIONAL LAND SURVEYOR HEREBY CERTIFY THAT THIS SURVEY IS IN COMPLIANCE WITH CHAPTER 236.34 OF THE WISCONSIN STATUTES AND THE SUBDIVISION REGULATIONS OF THE CITY OF MADISON, TOWN OF VERONA AND DANE COUNTY, WISCONSIN. I ALSO CERTIFY THAT BY THE DIRECTION OF JOSEPH P. RUEDEN, I HAVE MAPPED THE LANDS DESCRIBED AND THAT THIS MAP IS A CORRECT REPRESENTATION THEREOF.

ANDREW R. MOORE, PROFESSIONAL LAND SURVEYOR, S-3028

**SURVEYED BY:**  
MOORE SURVEYING, LLC  
N3131 ROBIN ROAD  
POYNETTE, WI 53955  
(608) 288-1860

**DATE OF SURVEY:**  
AUGUST 27, 2020

**PROPERTY SURVEYED:**  
3176 SHADY OAK LANE  
VERONA, WI 53593

**SURVEYED FOR:**  
JOSEPH P. RUEDEN

**PROJECT:** 2531

DOCUMENT NO. \_\_\_\_\_  
VOL. \_\_\_\_\_ PAGES \_\_\_\_\_  
CERTIFIED SURVEY MAP NO. \_\_\_\_\_