




**BIRRENKOTT
SURVEYING, INC.**

P.O. Box 237
1677 N. Bristol Street
Sun Prairie, WI. 53590
Phone (608) 837-7463
Fax (608) 837-1081

**PRELIMINARY CERTIFIED
SURVEY MAP**

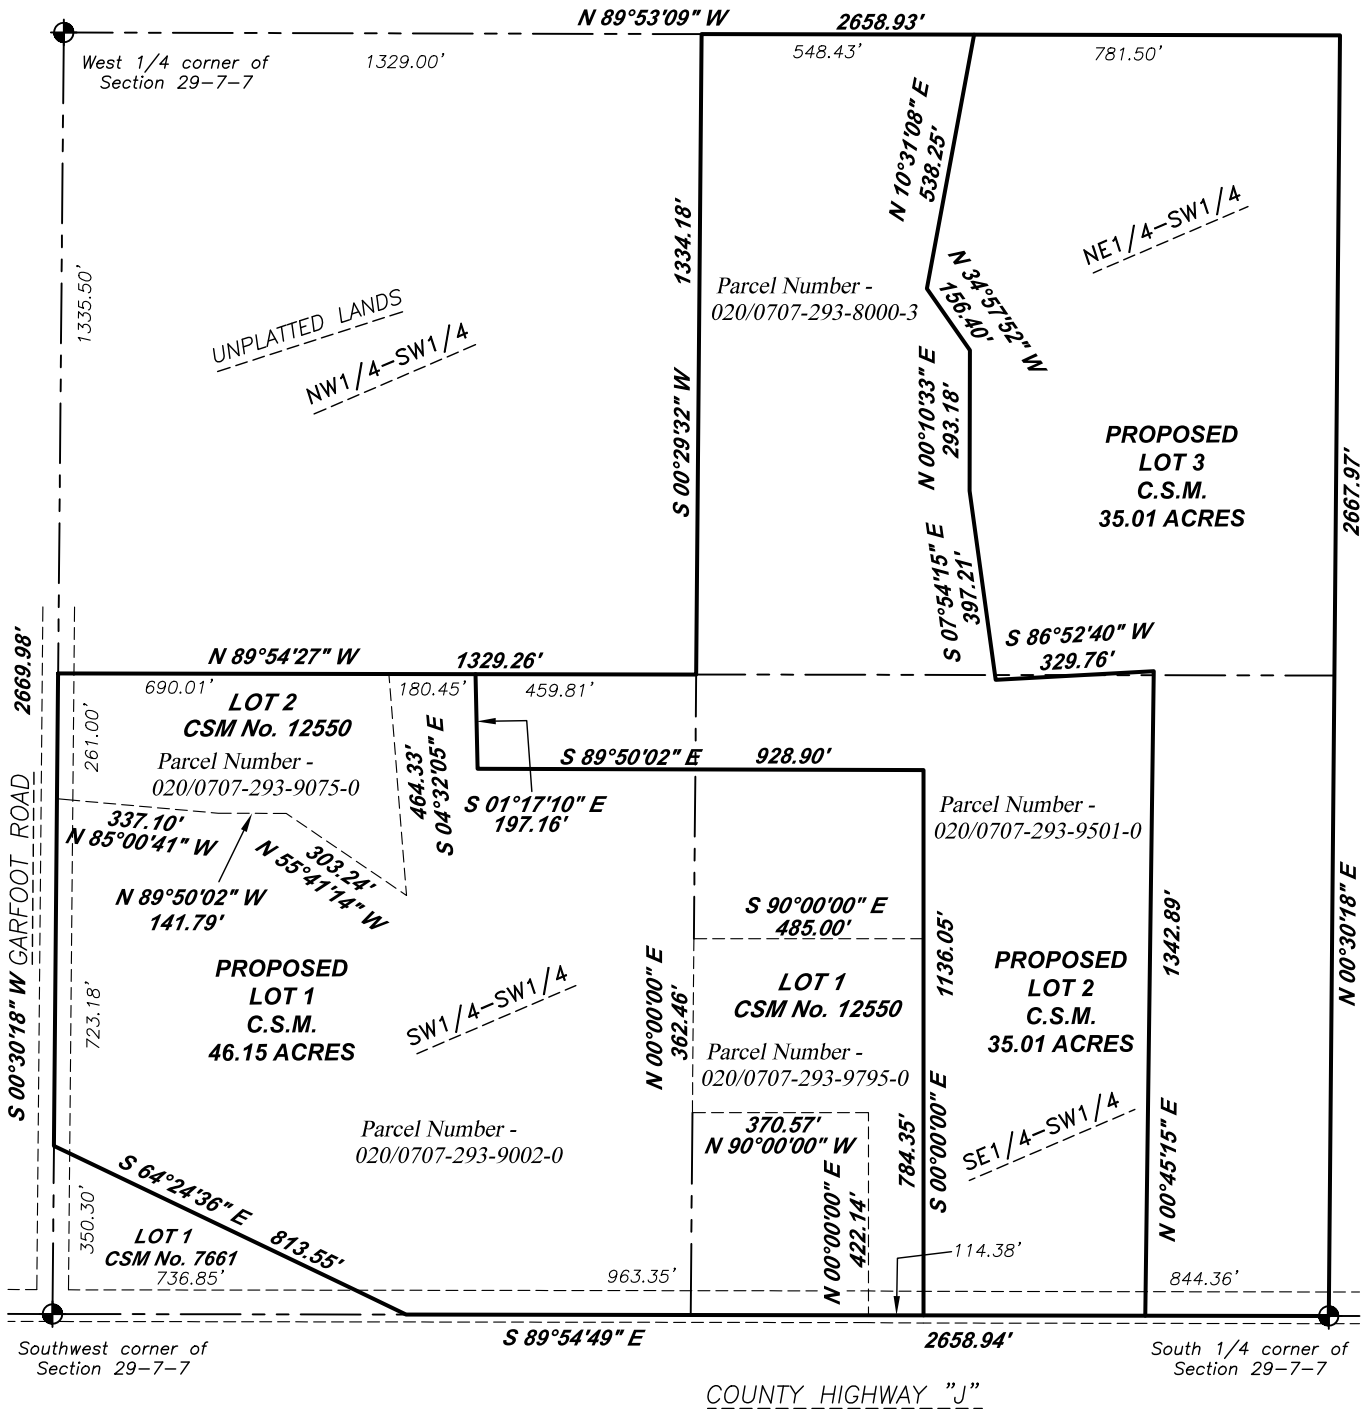

Dated: August 23, 2017
Surveyed: T.A.S.
Drawn: B.P.R.
Checked: D.V.B.
Approved: D.V.B.
Field book: 363/75-76
Comp. File: J:\2017\CARLSON
Office Map No. 170139

Prepared For:
Janet Hoopes
4690 CTY HWY J
Mount Horeb, WI 53572

SCALE 1" = 400'
0 400 800

Bearings referenced to the South line
of the Southwest 1/4 of Section 29
bearing N89°54'49"E