


DOOR & FRAME SCHEDULE											
#	SIZE		DOORS							FRAME	
	W	H	TYPE	MAT.	LITE	GRILLE	LABEL	COLOR	REMARKS	TYPE	Comments
100A	3'-0"	7'-0"									
100B	3'-0"	7'-0"									
100C	3'-0"	7'-0"									
100D	3'-0"	7'-0"									
104	1'-6"	3'-0"									
105A	3'-0"	7'-0"									
105B	1'-6"	7'-2"									
106	3'-0"	7'-0"									
107	3'-0"	7'-0"									
108	3'-0"	7'-0"									
109	3'-0"	7'-0"									
110A	3'-0"	7'-0"									
110B	3'-0"	7'-0"									
110C	3'-0"	7'-0"									
110D	3'-0"	7'-0"									
111A	3'-0"	7'-0"									
111B	3'-0"	7'-0"									
112	3'-0"	7'-0"									
114	3'-0"	7'-0"									
115	3'-0"	7'-0"									
116	3'-0"	7'-0"									
117	3'-0"	7'-0"									
119	3'-0"	7'-0"									
120	3'-0"	7'-0"									
121	3'-0"	7'-0"									
122	3'-0"	7'-0"									
123	3'-0"	7'-0"									
124	3'-0"	7'-0"									
125	3'-6"	7'-0"									
126A	3'-0"	7'-0"									STOREFRONT
126B	3'-0"	7'-0"									


ROOM SCHEDULE											
RM#	ROOM NAME	FLOOR	BASE	WALLS				CEILING		REMARKS	
				NORTH	SOUTH	EAST	WEST	MATERIAL	HGT.		
100	VESTIBULE										
101	RETAIL										
102	TRANSACTION										
103	FOOD										
104	CINNABON										
105	FOOD PREP.										
106	OFFICE										
107	COOLER										
108	BEER CAVE										
109	FREEZER										
110	VESTIBULE										
111	MECH. ROOM										
112	JANITOR										
113	CORRIDOR										
114	WOMEN'S										
115	MEN'S										
116	COOLER										
117	FREEZER										
118	CORRIDOR										
119	OFFICE										
120	SHOWER										
121	SHOWER										
122	SHOWER										
123	LEASABLE										
124	DINING										
125	ARBYS										
126	VESTIBULE										

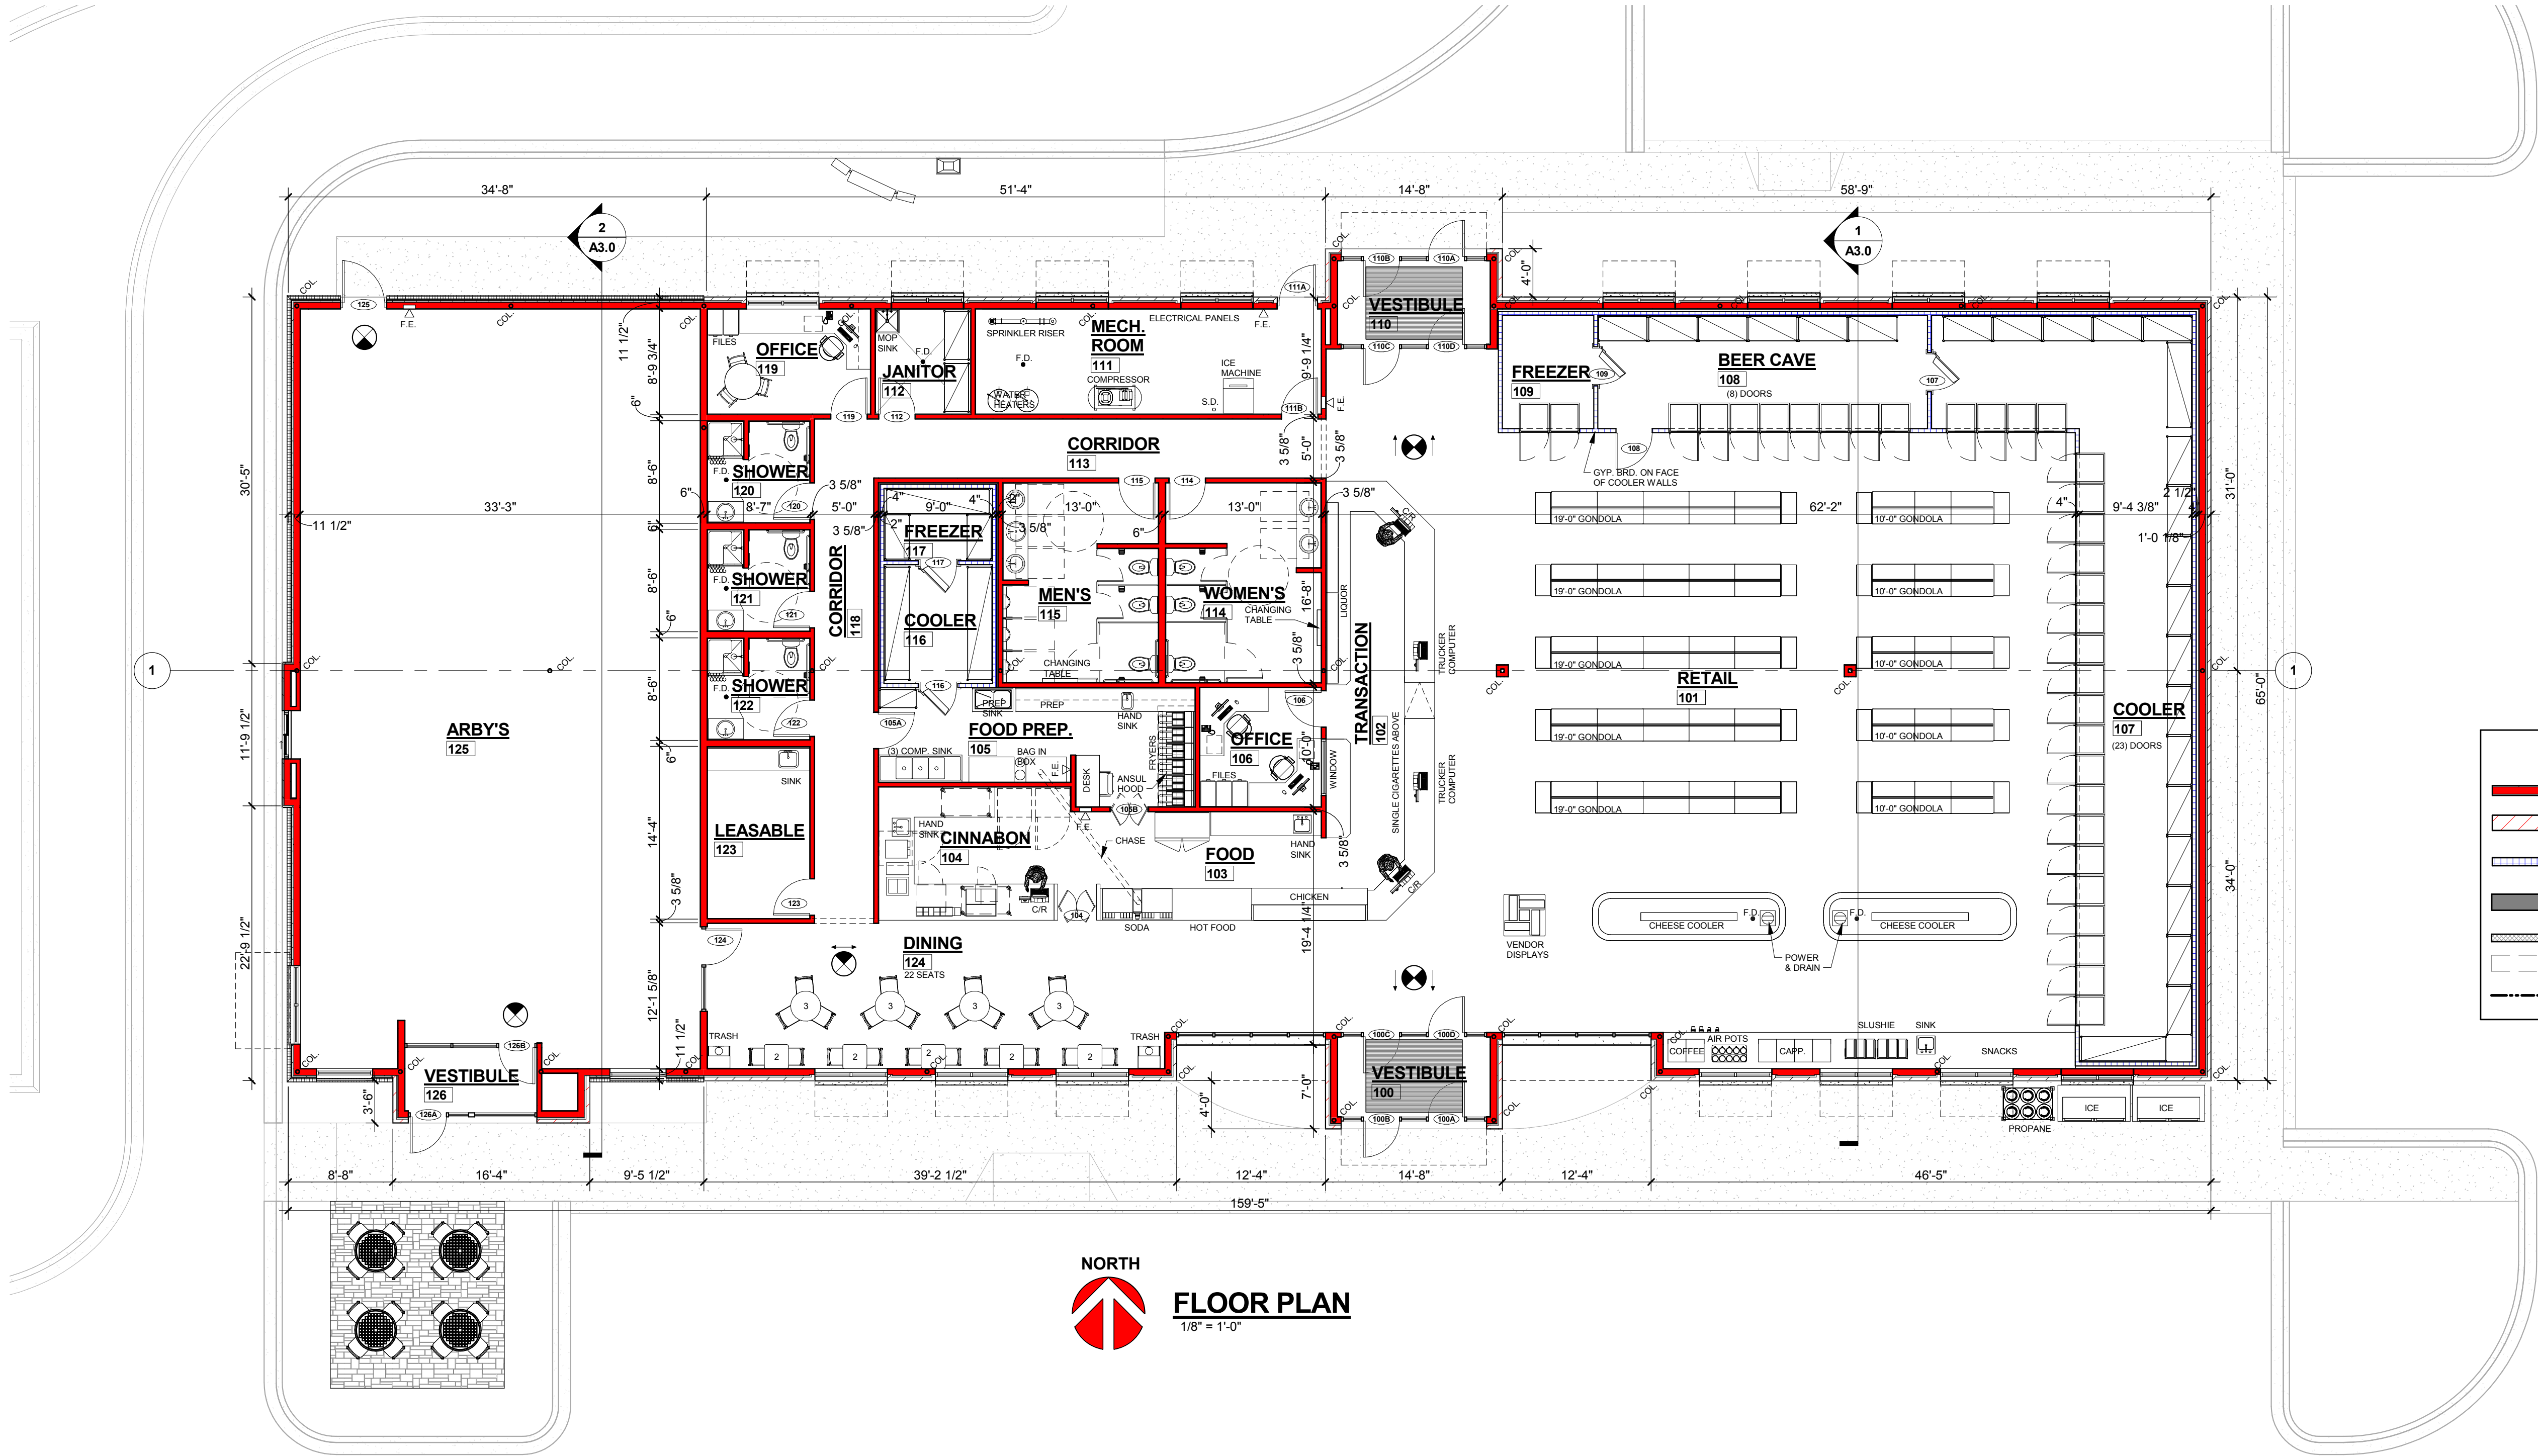

PRELIMINARY - NOT FOR CONSTRUCTION

PROPOSED FOR:
GOLDEN OIL - PLEASANT SPRINGS
STOUGHTON,

REVISIONS
R1 01.05.2017 TDP
R2 05.03.2017 TDP
PROJECT MANAGER:
D. UTTECH
DESIGNER:
R. LINDSTROM
DRAWN BY:
TDP
EXPEDITOR:
SUPERVISOR:
PRELIMINARY NO:
P16389
CONTRACT NO:
DATE:
11.29.2016
SHEET:
A1.0

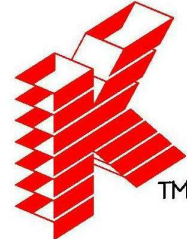

Keller
PLANNERS | ARCHITECTS | BUILDERS

FOX CITIES
N216 State Road 55
P.O. Box 620
Kaukauna, WI 54130
PHONE (920) 766-5795 /
1-800-236-2534
FAX (920) 766-5004

MILWAUKEE
W204 N11509
Goldendale Rd
Germantown, WI 53022
PHONE (262) 250-9710
FAX (262) 250-9740

MADISON
711 Lake Dr.
Sun Prairie, WI 53590
PHONE (608) 318-2336
FAX (608) 318-2337

WAUSAU
5605 Lilac Ave
Wausau, WI 54401
PHONE (715) 849-3141
FAX (715) 849-3181

www.kellerbuilds.com

WISCONSIN