



OX CITIES	MADISON
216 State Road 55	3308 Nursery Drive
P.O. Box 620	Middleton, WI 53562
Waukauna, WI 54130	PHONE (608) 445-2241
PHONE (920) 766-5795 /	
1-800-236-2534	
FAX (920) 766-5004	

MILWAUKEE	WAUSAU
204 N11509	5605 Liliac Ave
Oldendale Rd	Wausau, WI 54401
ermantown, WI 53022	PHONE (715) 849-3141
PHONE (262) 250-9710	FAX (715) 849-3181
1-800-236-2534	
FAX (262) 250-9740	

9

WISCONSIN

PLEASANT SPRINGS

PROPOSED BUILDING FOR:

his design, drawing and detail is the copyrighted property of KELLER, INC. No part hereof shall be copied, duplicated, distributed, disclosed or made available to anyone without the expressed written consent of KELLER, INC.

PRELIMINARY PLAN DATE

(Blank lined area for student response)

PROJECT MANAGER: D.UTTECH

DESIGNER: R. LINDSTROM

DRAWN BY:
EXCEL ENGINEERING, INC.

EXPEDITOR:

SUPERVISOR: _____


RELIMINARY NO: P16389

CONTRACT NO:

DATE: _____

SHEET: 011

C1.1

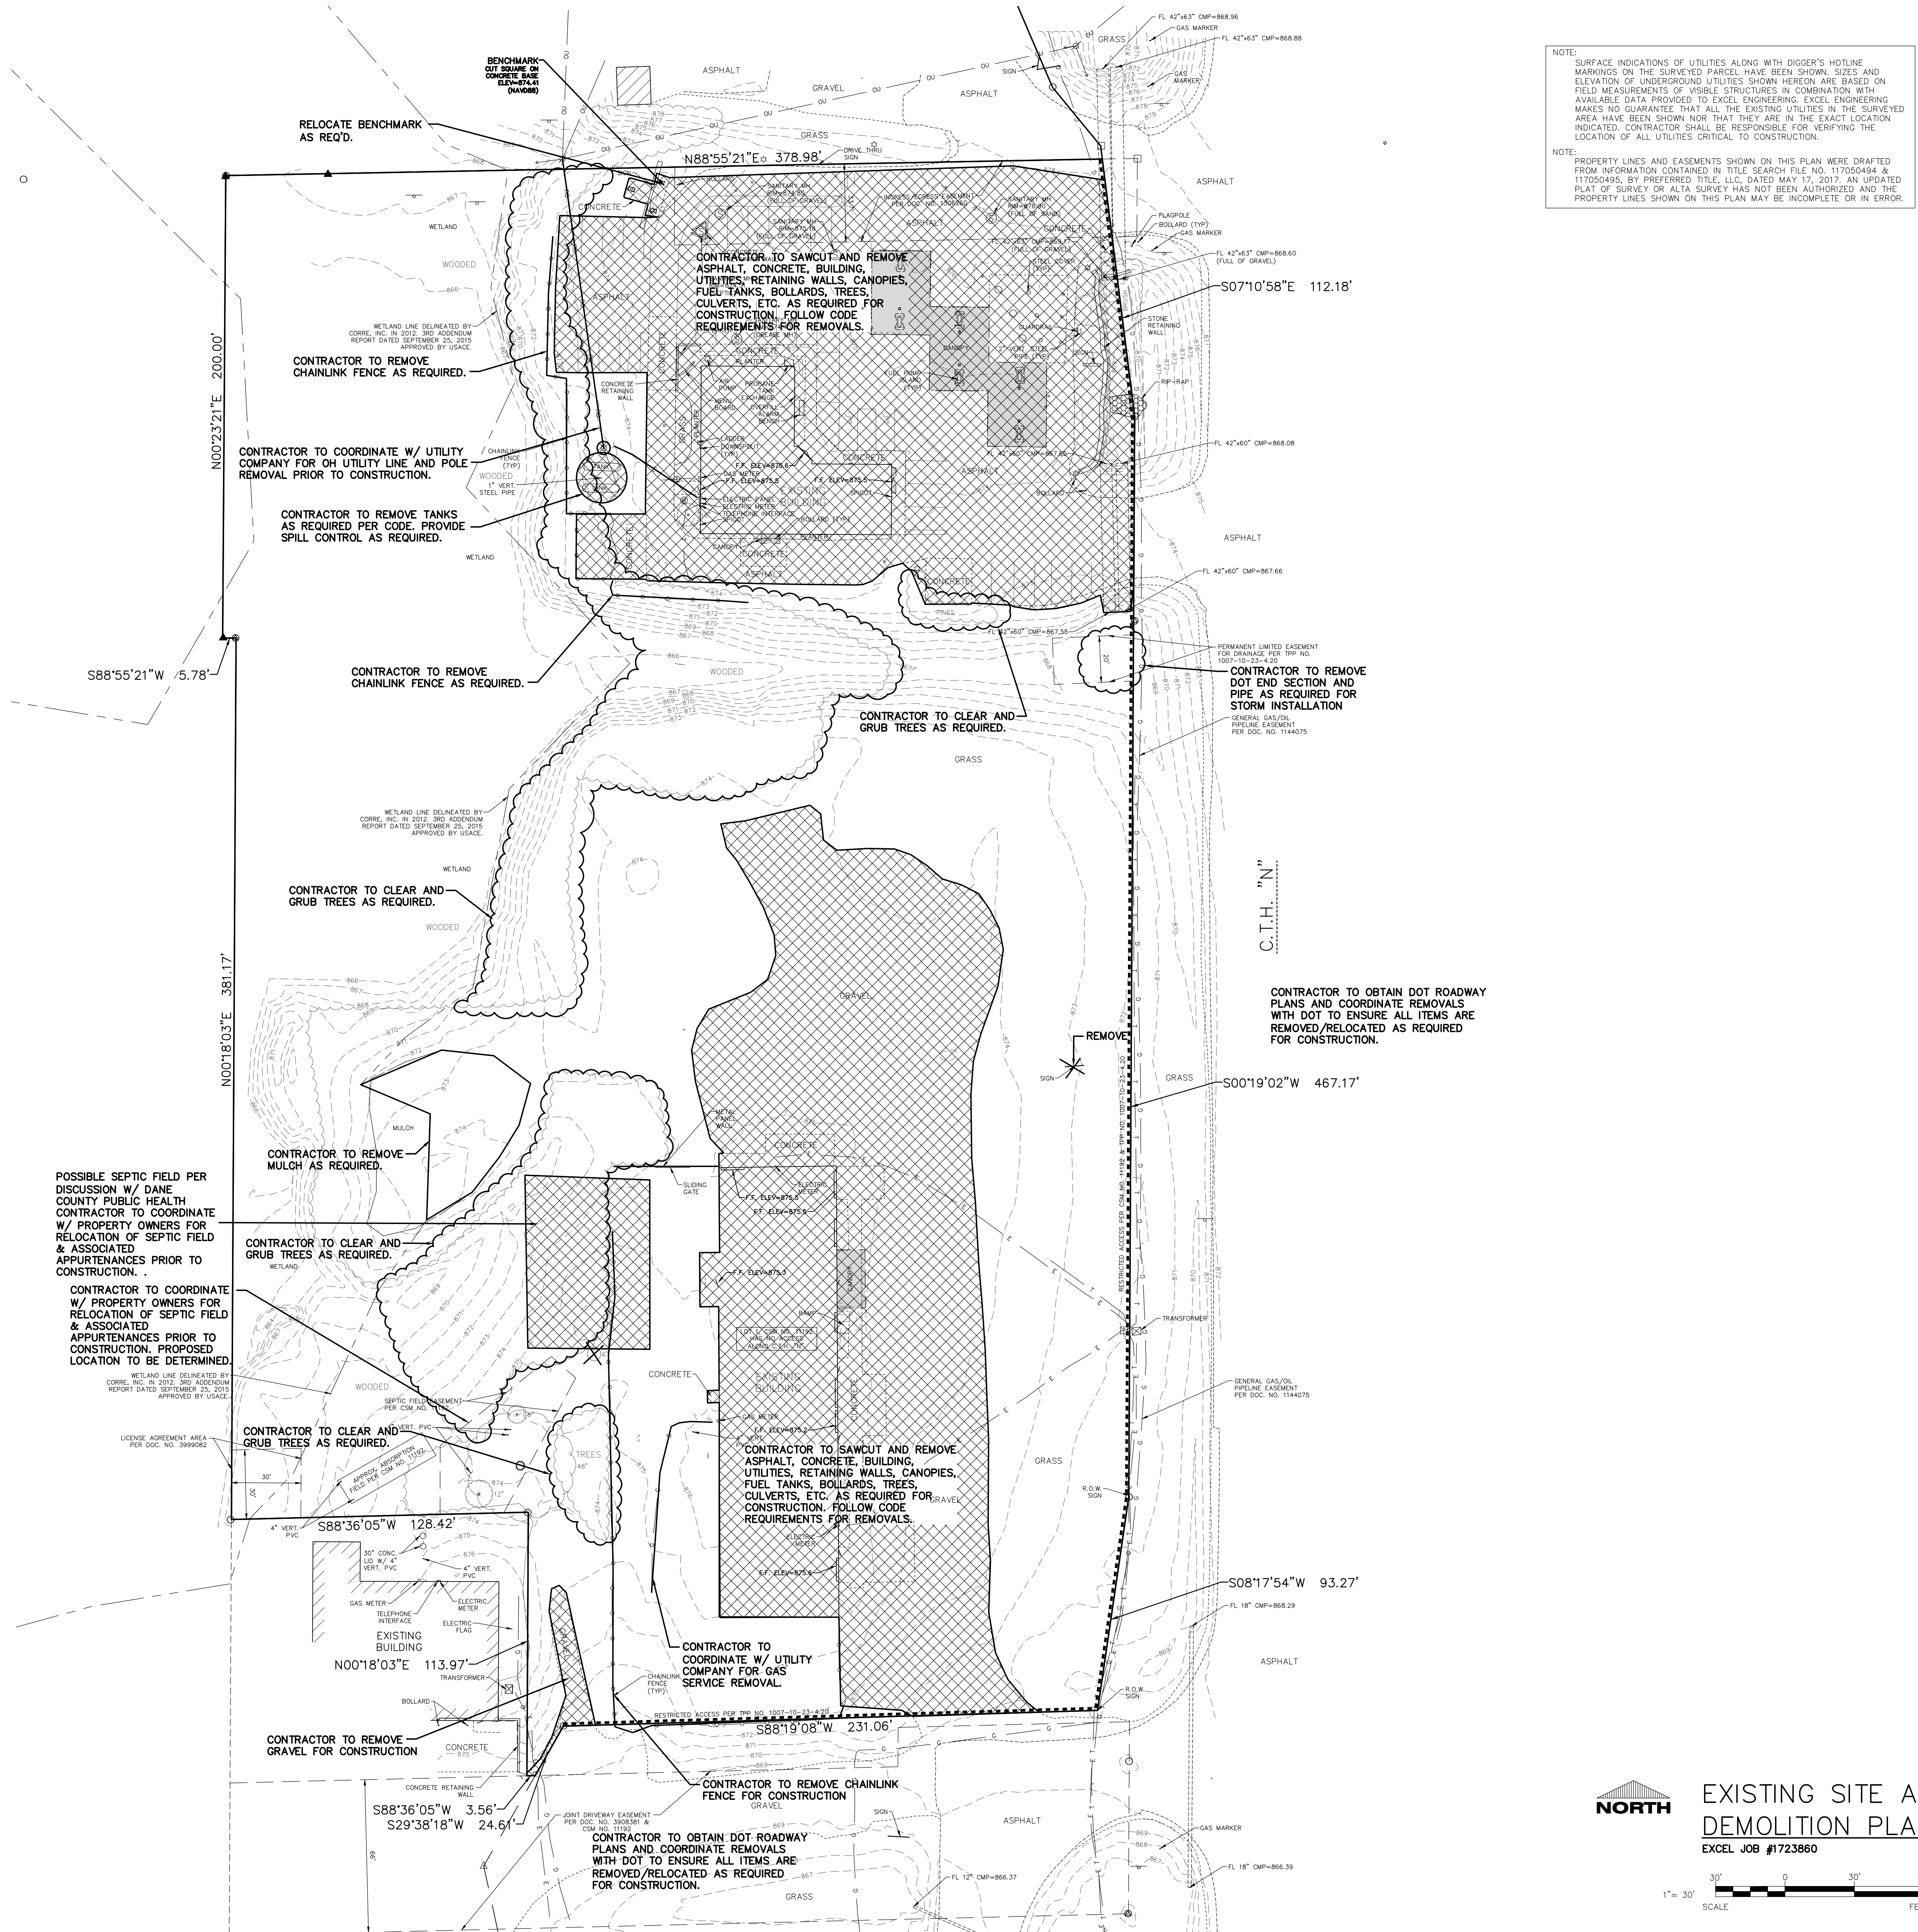

PRELIMINARY DRAWING - NOT FOR CONSTRUCTION