




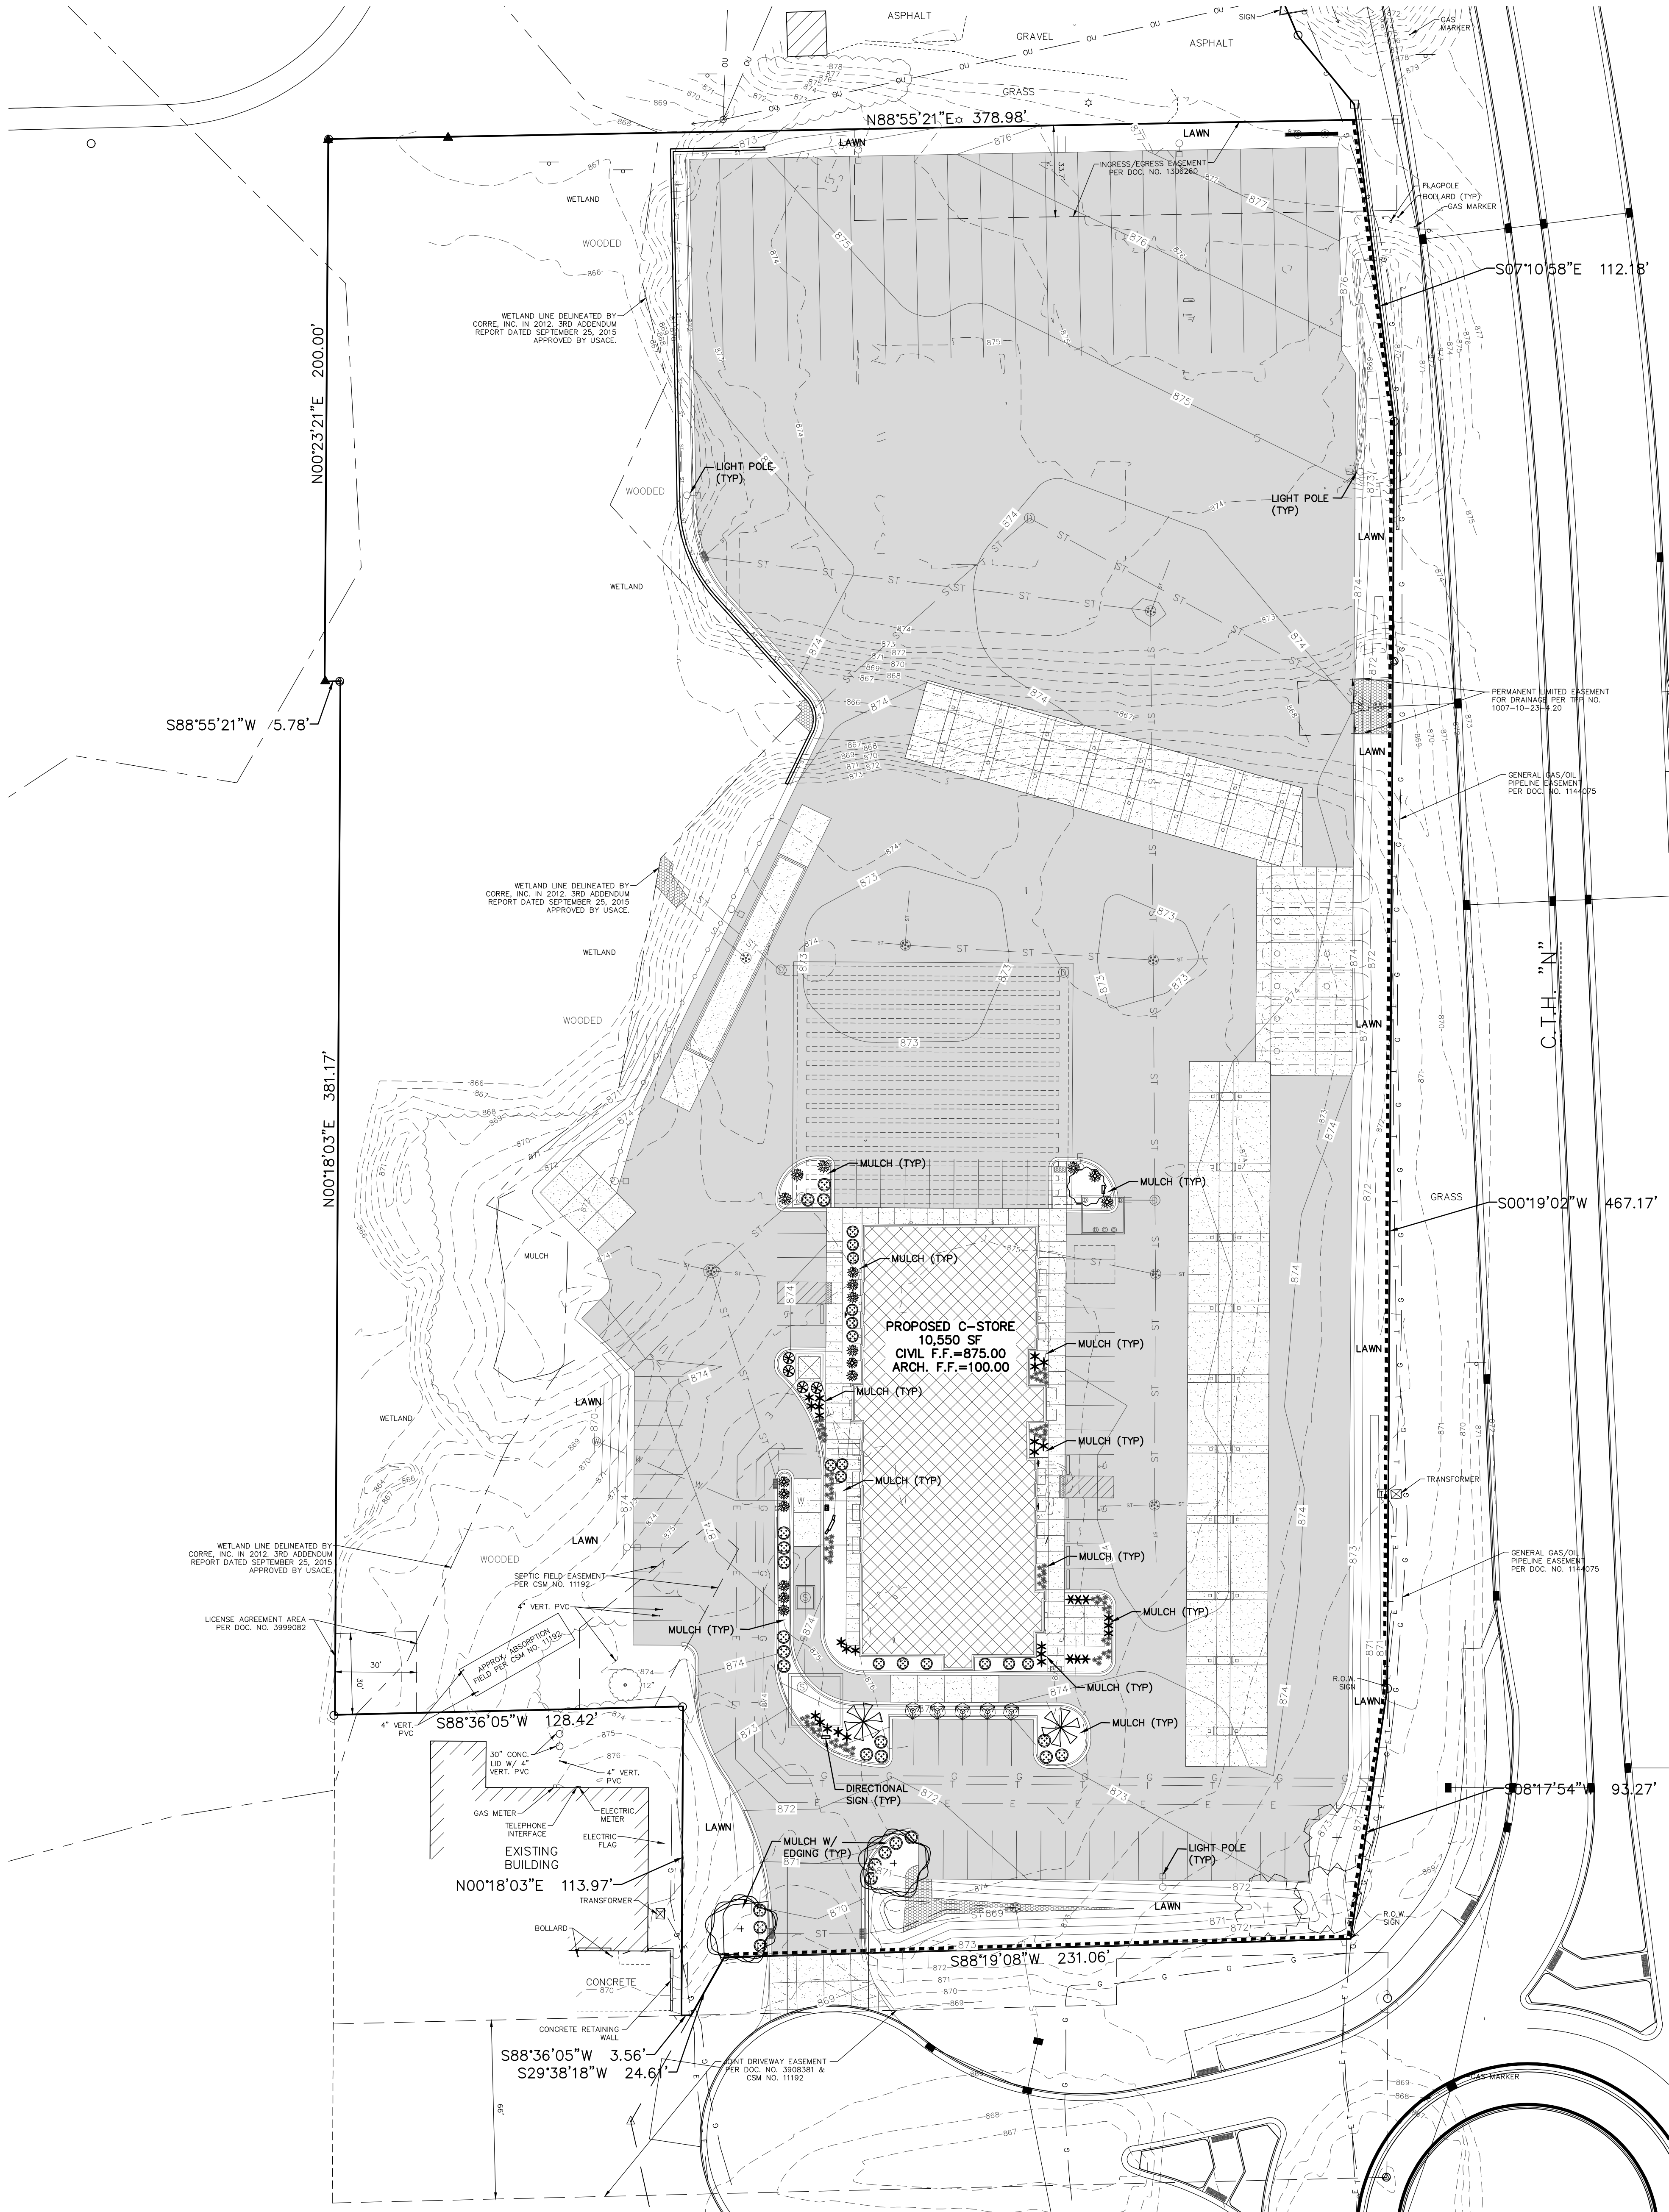

LANDSCAPING NOTES				
SYMBOL	COMMON NAME	BOTANICAL NAME	PLANTED SIZE	QUANTITY
DECIDUOUS TREES				
	Skyline Honeylocust	Gleditsia triacanthos "Skyline"	2"	2
	Redmond Linden	Tilia americana	2"	3
	Flowering Crabapple (Spring Snow)	Malus x hybrid (Spring Snow)	2"	2
	River Birch	Betula nigra	2"	2
DECIDUOUS SHRUBS				
	Weigela	Weigela Florida "courtstar"	24"	18
	Burning Bush	Euonymus alatus "Compactus"	30"-36"	5
EVERGREEN SHRUBS				
	Techny Arborvitae	Thuja occidentalis	42"-48"	4
	Wintergreen Boxwood	Buxus microphylla var. "Wintergreen"	42"-48"	41
PERENNIALS				
	Karl Foerster Reed Grass	Calamagrostis x acutiflora "Karl Foerster"	1 gal pot	31
	Daylilies "Stella de Oro"	Hemerocallis "Stella de Oro"	1 gal pot	30

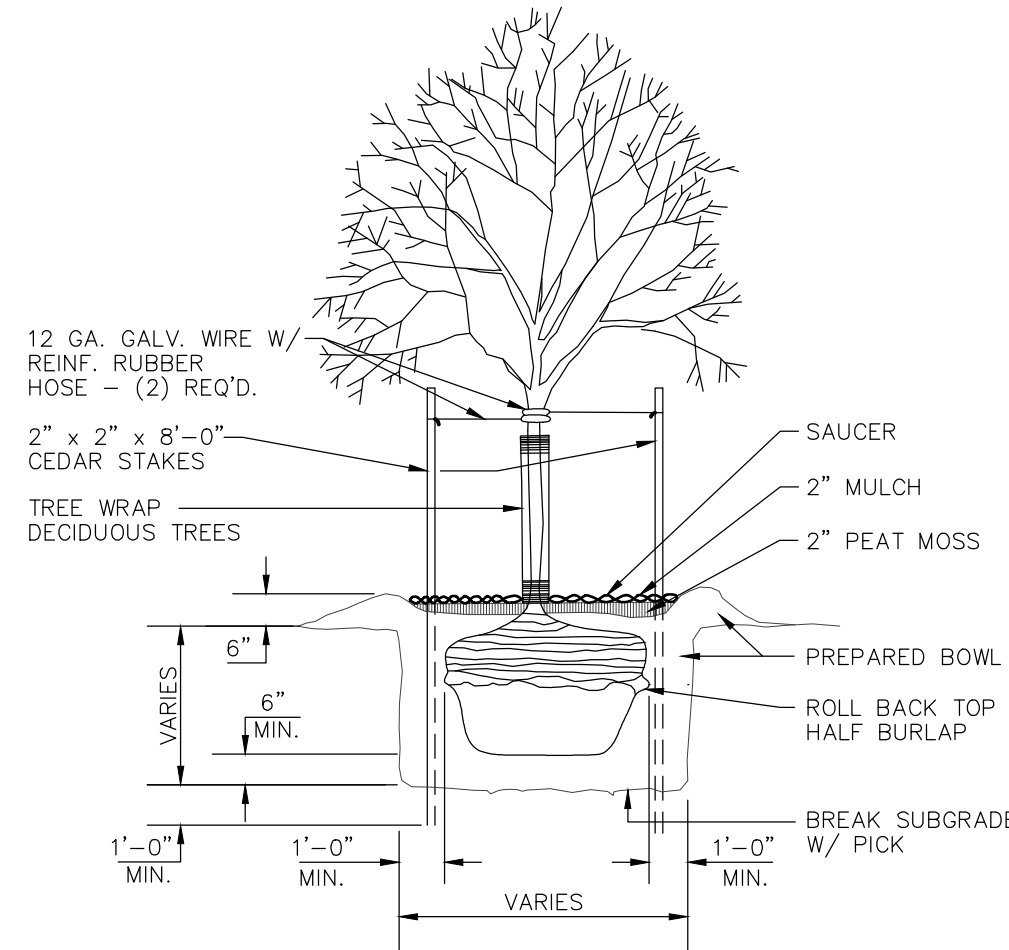


TREE PLANTING DETAIL
NO SCALE

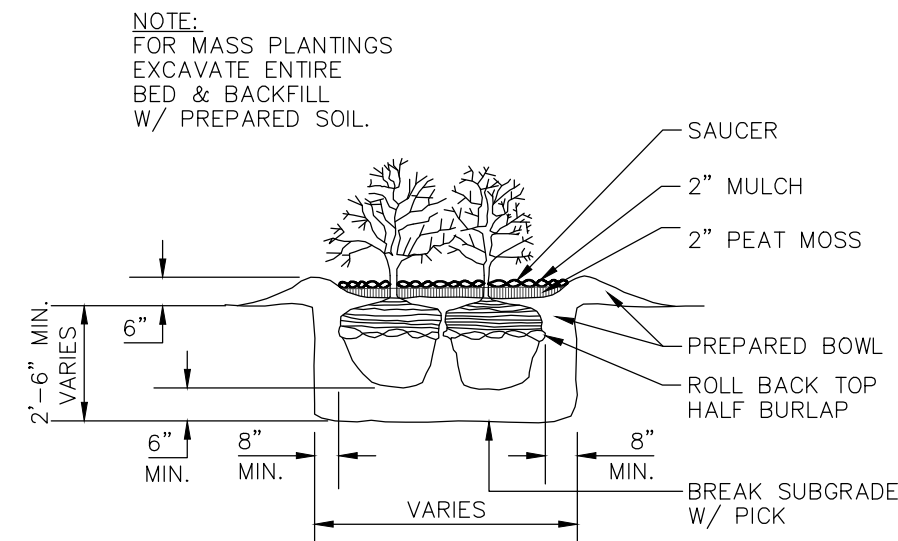


SHRUB PLANTING DETAIL
NO SCALE



LANDSCAPE PLAN
EXCEL JOB #1723860

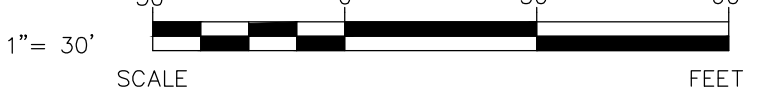

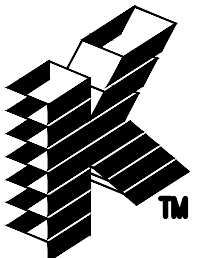

Keller
PLANNERS | ARCHITECTS | BUILDERS

FOX CITIES
N216 State Road 55
P.O. Box 620
Kaukauna, WI 54130
PHONE (920) 766-5795 /
1-800-236-2534
FAX (920) 766-5004

MADISON
3308 Nursery Drive
Middleton, WI 53562
PHONE (608) 445-2245

MILWAUKEE
W204 N11509
Caledonia Rd
Germantown, WI 53022
PHONE (262) 250-9710
1-800-236-2534
FAX (262) 250-9740

WAUSAU
5605 Ilac Ave
Wausau, WI 54401
Germantown, WI 53022
PHONE (715) 849-3141
FAX (715) 849-3181

www.kellerbuilds.com

PROPOSED BUILDING FOR:

GOLDEN OIL COMPANY, LLC

WISCONSIN
PLEASANT SPRINGS

"COPYRIGHT NOTICE"
This design, drawing and detail is the copyrighted property of KELLER, INC. No part hereof shall be copied, duplicated, distributed, disclosed or made available to anyone without the expressed written consent of KELLER, INC.

PRELIMINARY PLAN DATE _____

PROJECT MANAGER: _____ D.UTTECH

DESIGNER: _____ R. LINDSTROM

DRAWN BY: _____ EXCEL ENGINEERING, INC.

EXPEDITOR: _____

SUPERVISOR: _____

PRELIMINARY NO: _____ P16389

CONTRACT NO: _____

DATE: _____ JULY 20, 2017

SHEET: **C1.5**