
FIFTH ADDITION TO WESTLAWN ESTATES

A part of the NW 1/4 of the SE 1/4, NE 1/4 of the SW 1/4, SE 1/4 of the NW 1/4, and SW 1/4 of the NE 1/4, all in Section 5, T.7N., R.11E., Village of Cottage Grove, Dane County, Wisconsin

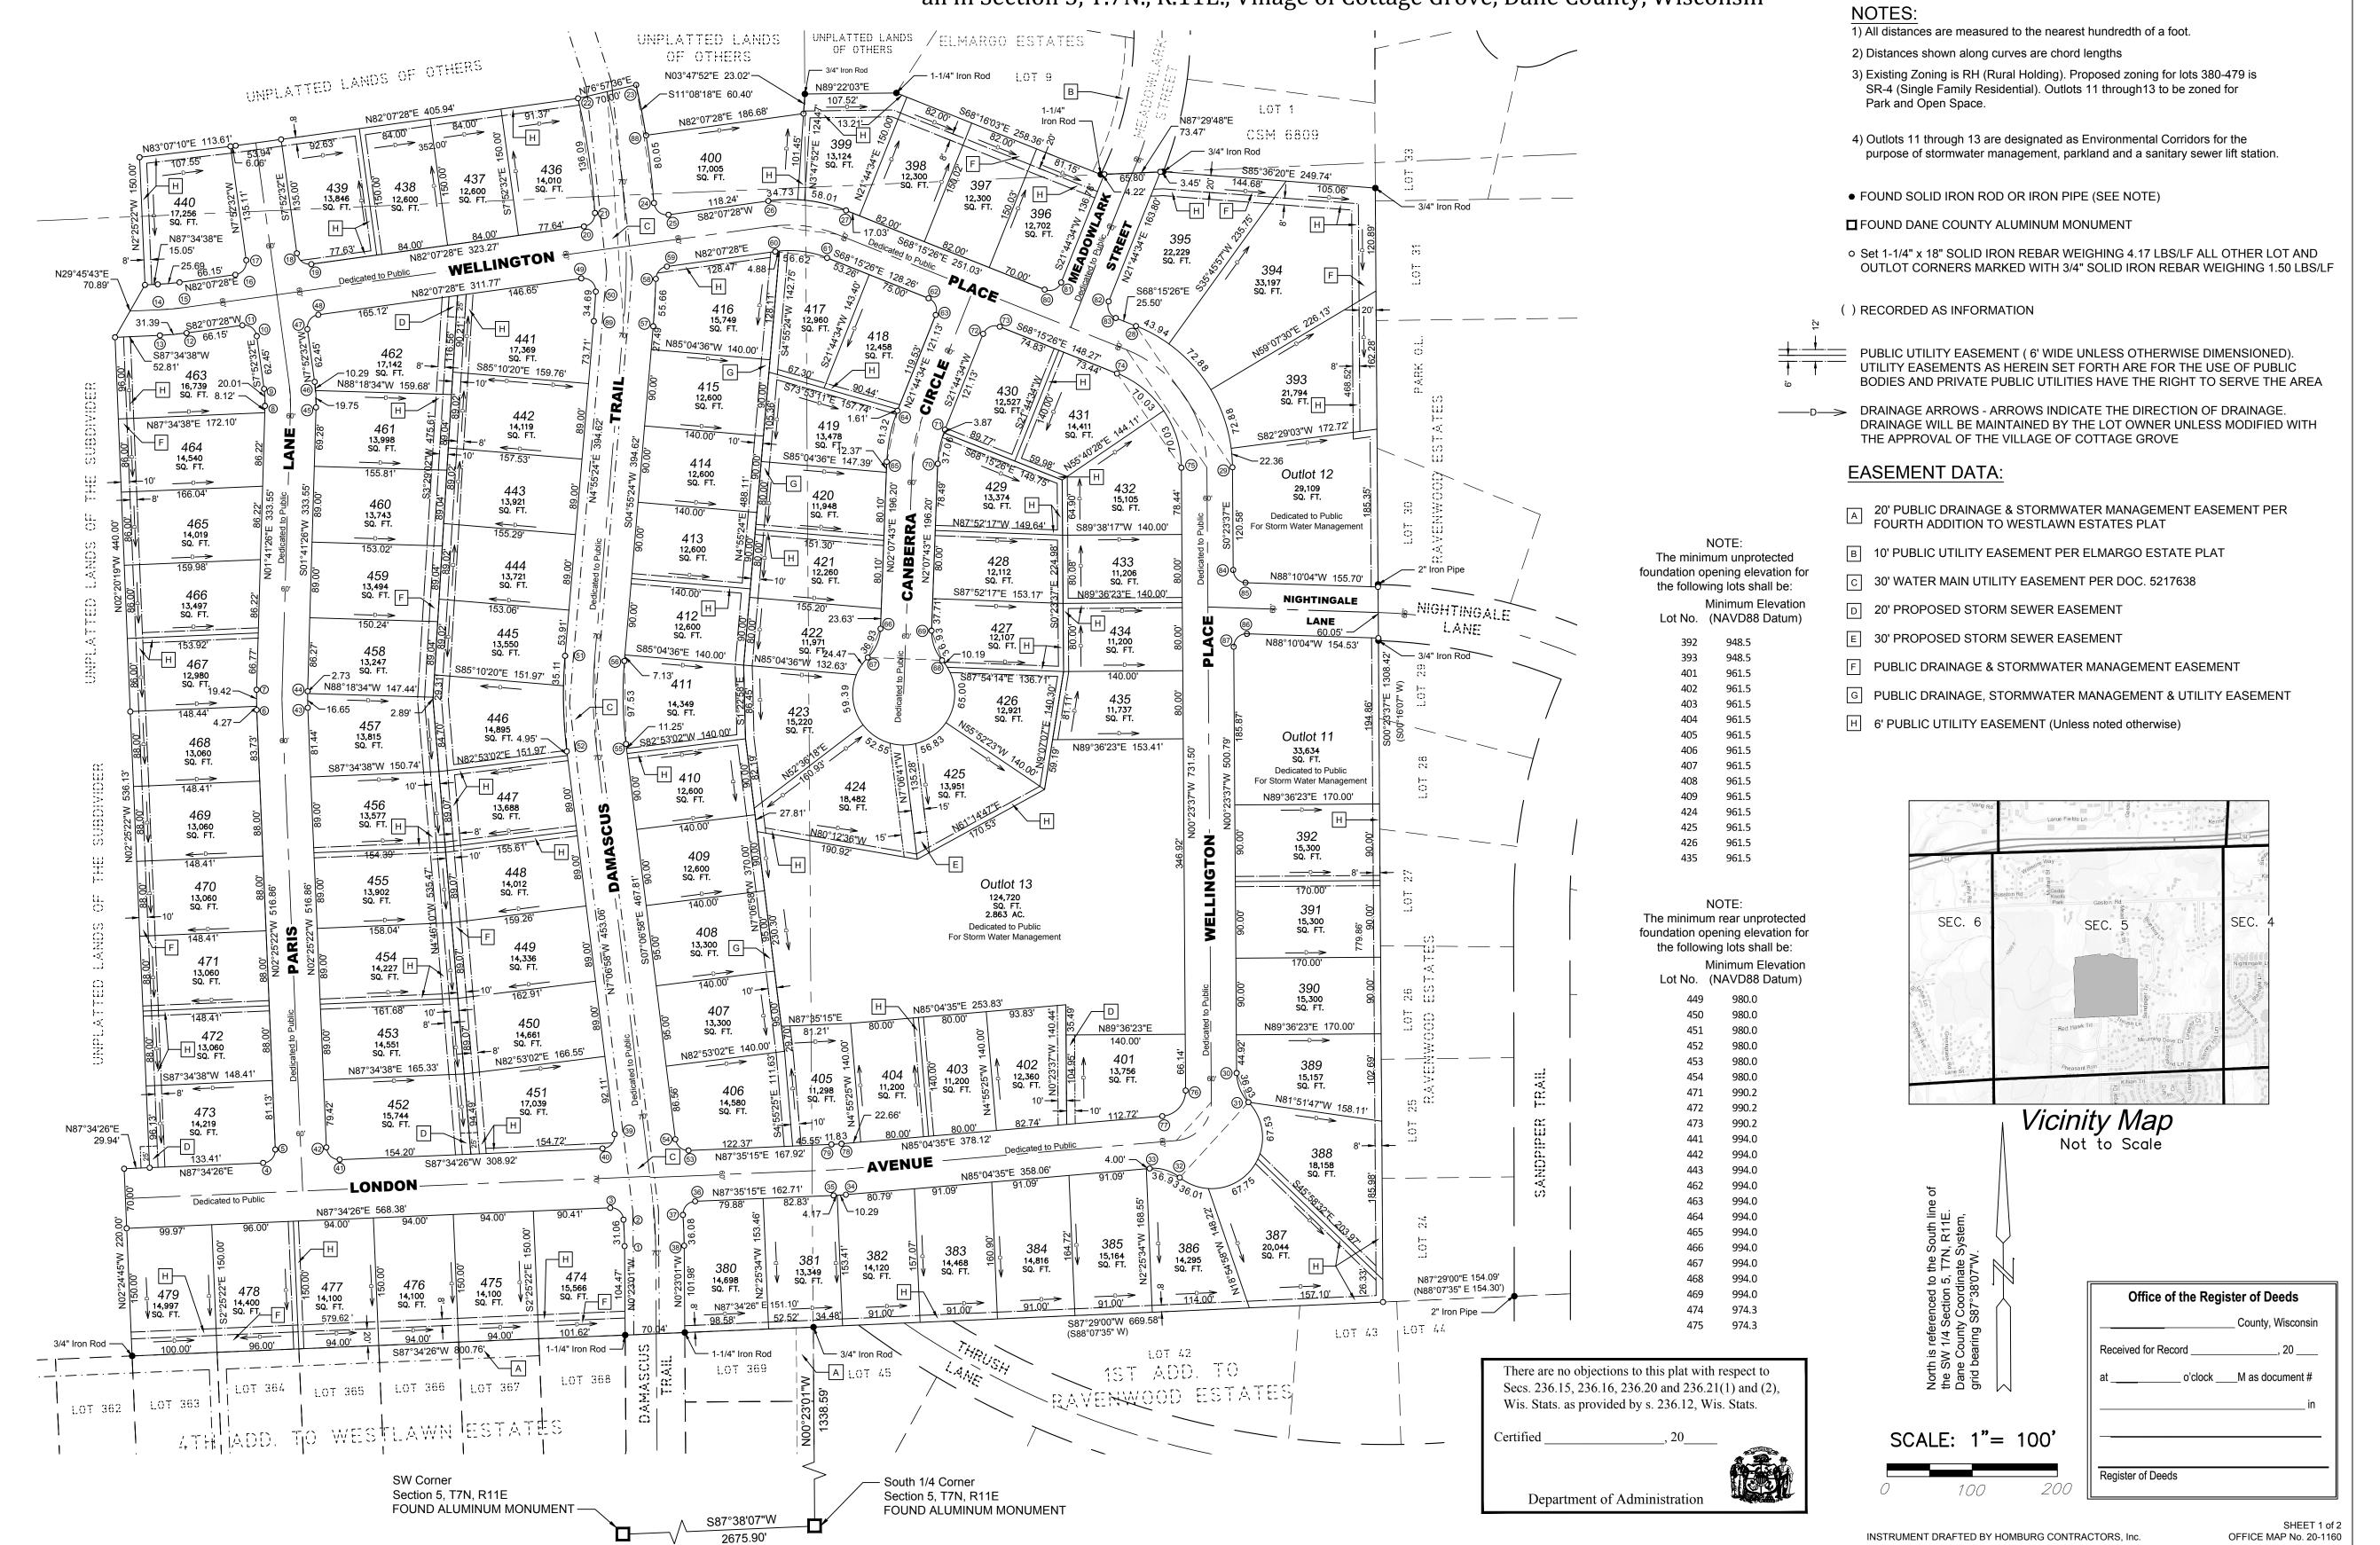

FIFTH ADDITION TO WESTLAWN ESTATES

A part of the NW 1/4 of the SE 1/4, NE 1/4 of the SW 1/4, SE 1/4 of the NW 1/4, and SW 1/4 of the NE 1/4, all in Section 5, T.7N., R.11E., Village of Cottage Grove, Dane County, Wisconsin

SURVEYOR'S CERTIFICATE:

I, Mark I. Kupsch, Registered Land Surveyor, S-1426, do hereby certify: That in full compliance with the provisions of Chapter 236 of the Wisconsin Statutes and the subdivision regulations of the Village of Cottage Grove, and under the direction of the owner listed below. I have surveyed, divided, and mapped "FIFTH ADDITION TO WESTLAWN ESTATES", that such plat correctly represents all exterior boundaries and the subdivision of the land surveyed, and that this land is located in the Northwest 1/4 of the Southeast 1/4, the Northeast 1/4 of the Southwest 1/4, the Northwest 1/4 and the Southwest 1/4 of the Northeast 1/4, all in Section 5, T7N, R11E, Village of Cottage Grove, Dane County, Wisconsin, being more particularly described as follows:

COMMENCING at the South 1/4 corner of said Section 5; thence North 00°23'01" West, 1338.59 feet to the Northeast corner of the Fourth Addition to Westlawn Estates and the POINT OF BEGINNING; thence, South 87°34'26" West, along the South line of said NE1/4 of the SW1/4 of said Section 5 and the North line of said Fourth Addition to Westlawn Estates, 800.76 feet to the Northwest corner of Lot 363 of said Fourth Addition; thence North 02°24'45" West, 220.00 feet; thence North 87°34'26" East, 29.94 feet; thence North 02°25'22" West, 536.13 feet; thence North 02°20'19" West, 440.00 feet; thence North 29°45'43" East, 70.89 feet; thence North 02°25'22" West, 150.00 feet; thence North 83°07'10" East, 113.61 feet; thence North 82°07'28" East, 405.94 feet; thence North 76°57'36" East, 70.00 feet; thence Southeasterly along an arc to the right having a radius of 910.00 feet and a long chord of South 11°08'18" East, 60.40 feet; thence North 82°07'28" East, 186.68 feet; thence North 03°47'52" East, 23.02 feet; thence North 89°22'03" East, 107.52 feet to the Southwest corner of Lot 9 of Elmargo Estates; thence South 68°16'03" East, along the Southwesterly line of said Lot 9, 258.36 feet to the Southeast corner of said Lot 9; thence North 87°29'48" East, along the North line of the SE 1/4 of said Section 5 and the South line of Meadowlark Street, 73.47 feet to the Southwest corner of Lot 1 of Certified Survey Map No. 6809; thence South 85°36'20" East, along the South line of said Lot 1, 249.74 feet to the Southeast corner of said Lot 1, lying on the East line of the W 1/2 of said NW 1/4 of the SE 1/4 and the West line of Ravenwood Estates; thence South 00°23'37" East, along said East line and said West line, 1308.42 feet to the Southwest corner of Lot 24 of said Ravenwood Estates; thence South 87°29'00" West, along the South line of said NW 1/4 of the SE 1/4 and the North line of the First Addition to Ravenwood Estates, 669.58 feet to the POINT OF BEGINNING.

Said Parcel contains 2,052,239 square feet or 47.113 acres, more or less, and is subject to all easements and encumbrances, any, of record and/or fact.
Dated this , 2020.
Mark I. Kupsch S-1426
CORPORATE OWNER'S CERTIFICATE
Homburg Equipment, Inc., a corporation duly organized and existing under and by virtue of the laws of the State of Wisconsin, as owner, does hereby certify that said corporation caused the land described on this plat to be surveyed, divided, mapped, and dedicated as represented on this plat.
Homburg Equipment, Inc. does further certify that this plat is required by s.236.10 or 236.12 to be submitted to the following for approval or objection:
Department of Administration Cottage Grove Village Board Dane County Zoning and Land Regulation Committee
IN WITNESS WHEREOF, said Homburg Equipment, Inc. has caused these presents to be signed by its President and counter signed by its Secretary/Treasurer, on this day of, 2020.
Andrew G. Homburg, President Chris A. Homburg, Secretary/Treasurer
STATE OF WISCONSIN) COUNTY OF DANE) S.S.
Personally came before me this day of, 2020, Andrew G. Homburg, President and Chris A. Homburg, Secretary/Treasurer of the above named corporation, to me known to be the persons who executed the foregoing instrument, and to me known to be such President and Secretary/Treasurer of said corporation, and acknowledged that they executed the foregoing instrument as such officers as the deed of said corporation, by its authority.

There are no objections to this plat with respect to Secs. 236.15, 236.16, 236.20 and 236.21(1) and (2), Wis. Stats. as provided by s. 236.12, Wis. Stats.

Notary Public, Dane County, Wisconsin ____

My commission expires _____

Certified

, 20



VILLAGE BOARD CERTIFICATE

Resolved that this plat known as "FIFTH ADDITION TO WESTLAWN ESTATES" located in the NW 1/4 of the SE 1/4, NE 1/4 of the SW 1/4, SE 1/4 of the NW 1/4, and SW 1/4 of the NE 1/4, of Section 5, T7N, R11E, Village of Cottage Grove, Dane County, Wisconsin, having been approved by the Village Board and that said resolution further provided for acceptance of those lands and rights dedicated by "FIFTH ADDITION TO WESTLAWN ESTATES" to the Village for public use.

I, Lisa Kalata, do hereby certify that I am dully appointed, qualified and acting village clerk of the Village of Cottage Grove, Dane County, Wisconsin, and further certify that the conditions of said approval were fulfilled on the _____ day of Lisa Kalata, Village Clerk VILLAGE TREASURER CERTIFICATE I, Deb Winter, being the duly appointed, qualified and acting treasurer of the Village of Cottage Grove, Dane County, Wisconsin, do hereby certify that, in accordance with the records in my office, there are no unpaid taxes or unpaid special assessments as of this , 2020 on any of the lands included in the plat of "FIFTH ADDITION TO WESTLAWN Deb Winter, Village Treasurer DANE COUNTY TREASURER CERTIFICATE STATE OF WISCONSIN) COUNTY OF DANE)S.S. I, Adam Gallagher, being the duly elected, qualified, and acting Treasurer of the County of Dane, do hereby certify that the records in my office show no unredeemed tax sales and no unpaid taxes or special assessments as of this _____ day of , 2020 affecting the lands included in the plat of "FIFTH ADDITION TO WESTLAWN ESTATES." Adam Gallagher, Dane County Treasurer REGISTER OF DEEDS CERTIFICATE

Received for recording this _____ day of ______, 2020, at _____ o'clock ____.M. and recorded in

volume _____ of Plats on Pages _____ as Document No. ____

Kristi Chiebowski, Dane County Register of Deeds

CURVE DATA

CURVE DATA							
Curve				Chord		Central	
Number	Lot	Radius	Arc	Bearing	Chord	Angle	
1-2		463.50'	31.07'	N2°18'14"W	31.06'	3°50'26"	
2-3		15.00'	23.09'	N48°19'30"W	20.88'	88°12'07"	
4-5		15.00'	23.56'	N42°34'34"E	21.22'	89°59'44"	
6-7	400	330.00'	23.69'	N0°21'58"W	23.69'	4°06'49"	
	468 467	330.00' 330.00'	4.27' 19.42'	N2°03'08"W N0°00'16"E	4.27 19.42'	0°44'28" 3°22'21"	
8-9	407	120.00'	20.04	S3°05'33"E	20.01'	5 22 21 9°33'59"	
0-9 10-11		15.00'	23.56'	N52°52'32"W	20.01	90°00'00"	
12-13		330.00'	31.41'	S84°51'03"W	31.39'	5°27'10"	
14-15		270.00'	25.70'	S84°51'03"W	25.69'	5°27'10"	
16-17		15.00'	23.56'	S37°07'28"W	21.21'	90°00'00"	
18-19		15.00'	23.56'	N52°52'32"W	21.21'	90°00'00"	
20-21		15.00'	22.48'	N39°11'18"E	20.44'	85°52'19"	
21-22		840.00'	136.23'	N8°23'38"W	136.09'	9°17'33"	
23-24		910.00'	140.49	S8°37'02"E	140.35'	8°50'44"	
23-88		910.00'	60.41'	S11°08'18"E	60.40'	3°48'13"	
88-24	400	910.00'	80.08'	S6°42'56"E	80.05'	5°02'31"	
24-25		15.00'	24.53'	S51°02'06"E	21.88'	93°40'52"	
26-27		180.00'	93.05'	S83°03'59"E	92.02'	29°37'06"	
	400	180.00'	34.79'	N87°39'38"E	34.73'	11°04'21"	
	399	180.00'	58.26'	S77°31'48"E	58.01'	18°32'45"	
28-29		180.00'	213.20'	S34°19'32"E	200.95'	67°51'49"	
	395	180.00'	44.05'	S61°14'45"E	43.94'	14°01'23"	
	394	180.00'	73.39'	S42°33'17"E	72.88'	23°21'33"	
	393	180.00'	73.39'	S19°11'44"E	72.88'	23°21'33"	
	OL12	180.00'	22.37'	S3°57'17"E	22.36'	7°07'20"	
30-31		50.00'	37.82'	S22°03'52"E	36.93'	43°20'30"	
31-32		60.00'	180.28'	S42°20'29"W	119.72	172°09'13"	
	388	60.00'	71.72'	S9°29'28"E	67.53'	68°29'19"	
	387	60.00'	71.99'	S59°07'31"W	67.75'	68°44'40"	
	386	60.00'	36.57'	N69°02'32"W	36.01'	34°55'14"	
32-33		50.00'	37.82'	N73°15'10"W	36.93'	43°20'30"	
34-35		330.00'	14.46'	S86°19'55"W	14.46'	2°30'40"	
	382	330.00'	4.17'	S87°13'30"W	4.17'	0°43'29"	
26.27	381	330.00'	10.29'	S85°58'11"W	10.29'	1°47'11"	
36-37		15.00'	24.05'	S41°39'50"W	21.55'	91°51'07"	
37-38		535.00'	36.09'	S2°19'18"E	36.08'	3°52'34"	
39-40 41-42		15.00'	24.79'	S40°13'44"W N47°25'28"W	22.06' 21.21'	94°41'24" 90°00'12"	
41-42 43-44		15.00' 270.00'	23.56' 19.39'	N47 25 28 W N0°21'58''W	19.38	90 00 12 4°06'49"	
43-44	457	270.00' 270.00'	19.39	N0 21 58 W N0°39'20''W	19.38 16.65'	4 06 49 3°32'04"	
	458	270.00'	2.73'	N1°24'04"E	2.73'	0°34'45"	
45-46	450	180.00'	30.05'	N3°05'33"W	30.02'	9°33'59"	
45-40	461	180.00'	19.76'	N1°27'15"W	19.75'	6°17'22.5"	
	462	180.00'	10.29'	N6° 14' 14"W	10.29'	3°16'36.5"	
47-48		15.00'	23.56'	N37° 07' 28"E	21.21'	90°00'00"	
49-50		15.00'	26.91'	S46° 28' 34"E	23.45'	102°47'56"	
50-89		840.00'	34.69'	S3° 44' 24"W	34.69'	2°21'59"	
51-52		535.00'	112.42'	S1°05'47"E	112.21	12°02'22"	
	445	535.00'	35.11'	S3°02'35"W	35.11'	3°45'38"	
	446	535.00'	77.31'	S2°58'36"E	77.24'	8°16'44"	
53-54		15.00'	22.33'	N49° 45' 51"W	20.32'	85°17'47"	
55-56		465.00'	97.71'	N1° 05' 47"W	97.53	12°02'22"	
57-58		910.00'	55.67'	N3°10'15"E	55.66'	3°30'18"	
58-59		15.00'	21.13'	N41°46'17"E	19.42'	80°42'22"	
60-61		120.00'	62.04'	S83°03'59"E	61.34'	29°37'06"	
	416	120.00'	4.88'	N83°17'18"E	4.88'	2°19'41"	
	417	120.00'	57.16'	S81°54'09"E	56.62'	27°17'25"	
62-63		15.00'	23.56'	S23°15'26"E	21.21'	90°00'00"	
64-65		180.00'	61.62'	S11°56'08"W	61.32'	19°36'51"	
66-67		50.00'	37.82'	S23°47'58"W	36.93'	43°20'30"	
67-68	400	60.00'	279.27	S87°52'17"E	87.27	266°41'01"	
	422	60.00'	24.64'	S33°42'15"W	24.47'	23°31'55"	
	423	60.00'	62.13'	S7°43'42"E	59.39'	59°20'00"	
	424 425	60.00' 60.00'	54.39' 59.20'	S63°22'03"E N62°23'37"E	52.55' 56.83	51°56'41" 56°31'59"	
	425 426	60.00'	68.69'	N1°19'41"E	65.00'	65°35'52"	
	426 427	60.00'	10.20'	N36°20'31"W	10.19'	9°44'33"	
68-69	427	50.00'	37.82'	N19°32'33"W	36.93'	43°20'30"	
70-71		120.00'	41.08'	N11°56'08"E	30.93 40.88'	45 20 50 19°36'51"	
,0 /1	429	120.00'	37.21'	N11°00'45"E	40.86 37.06'	19 30 31 17°46'05''	
	430	120.00'	3.87'	N20°49'11"E	3.87'	1°50'46"	
72-73	.55	15.00'	23.56'	N66°44'34"E	21.21'	90°00'00"	
74-75		120.00'	142.14'	S34°19'32"E	133.97'	67°51'49"	
=	431	120.00'	71.07'	S51°17'29"E	70.03'	33°55'54.5"	
	432	120.00'	71.07	S17°21'34"E	70.03'	33°55'54.5"	
76-77		30.00'	44.75'	S42°20'29"W	40.72'	85°28'12"	
78-79		270.00'	11.83'	S86°19'55"W	11.83'	2°30'40"	
80-81		15.00'	23.56'	N66°44'34"E	21.21'	90°00'00"	
82-83		15.00'	23.56'	S23°15'26"E	21.21'	90°00'00"	
84-85		15.00'	22.98	S44°16'51"E	20.80'	87°46'27''	
86-87		15.00'	24.14'	S45°43'09"W	21.62'	92°13'33"	