


# BUILDABLE AREA MAP with Proposed Turn-around



Scale: 1" = 200'

Slopes > 20%

East 1/4 Corner  
Section 27-7-11  
Found Aluminum  
Monument

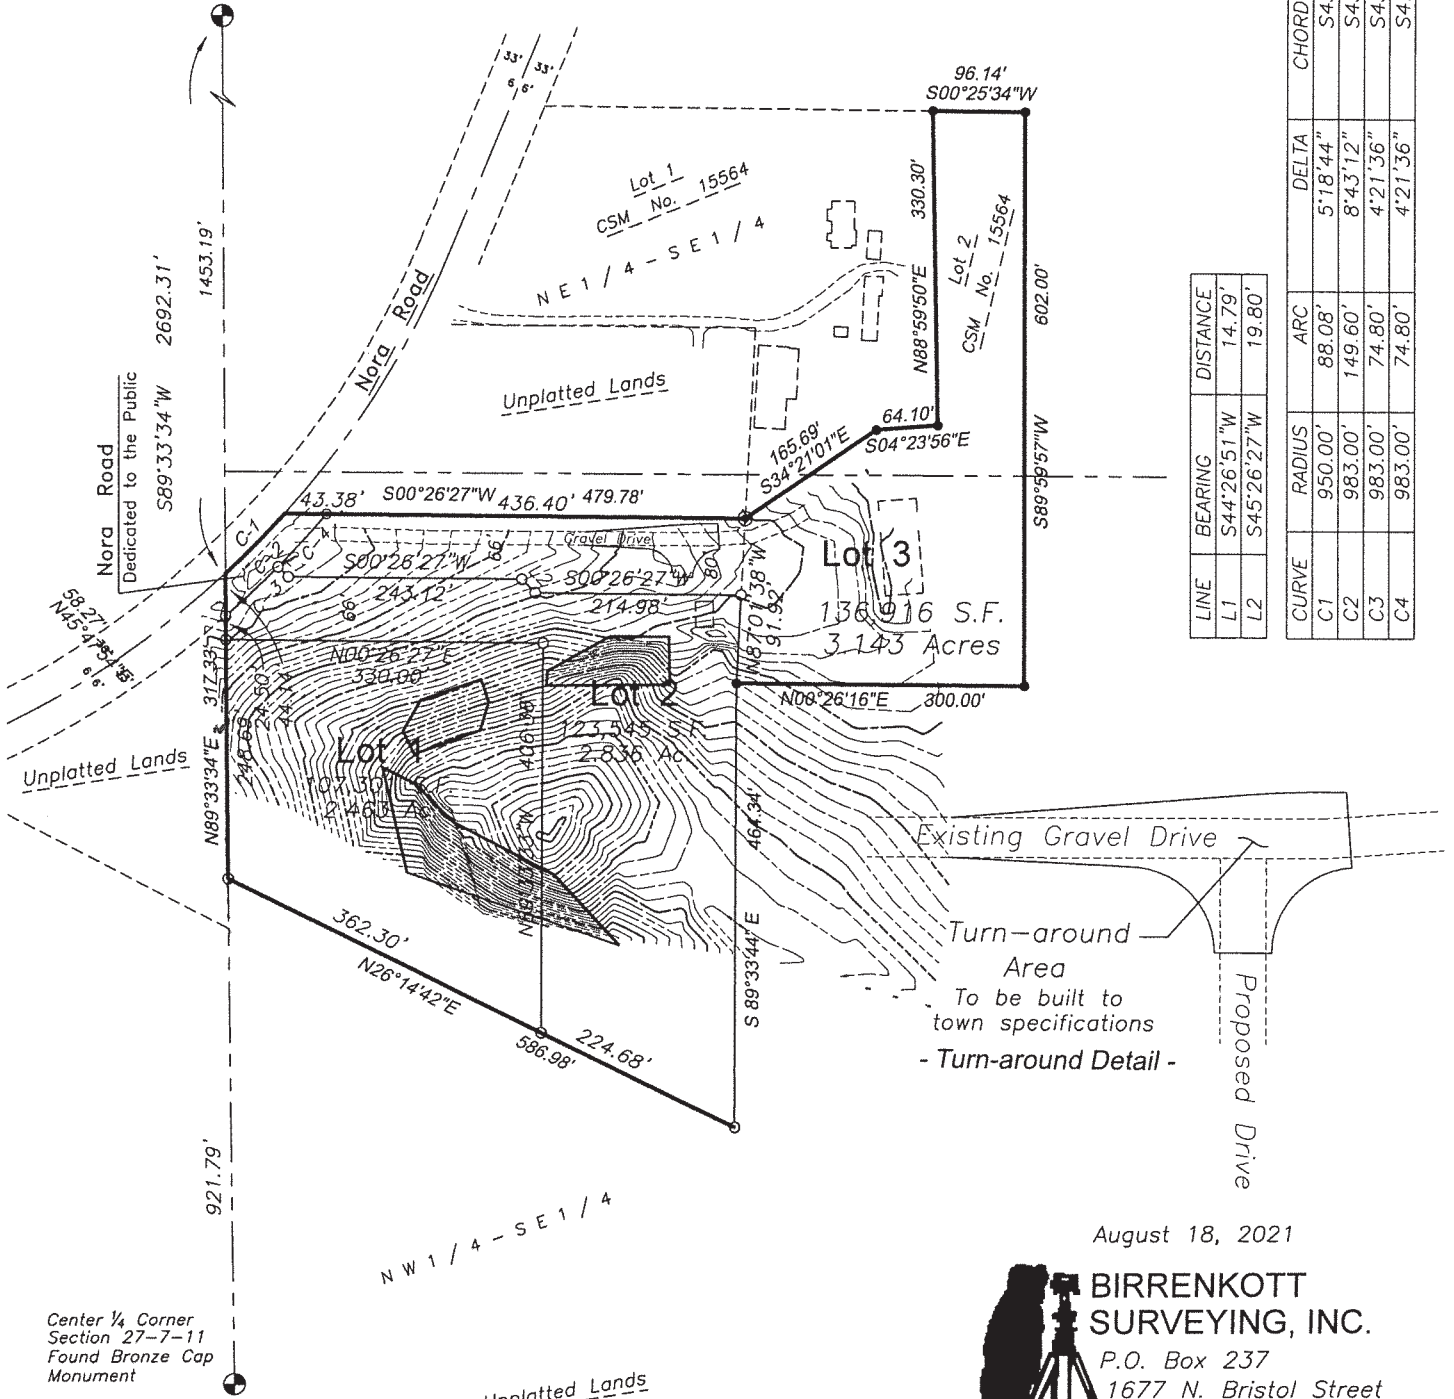

LINE	BEARING	DISTANCE
L1	S44°26'51"W	14.79'
L2	S45°26'27"W	19.80'

CURVE	RADIUS	ARC	DELTA	CHORD	BEARING	CHORD
C1	950.00'	88.08'	5°18'44"	88.05'	S45°35'12"E	88.05'
C2	983.00'	149.60'	8°43'12"	149.46'	S45°33'09"E	149.46'
C3	983.00'	74.80'	4°21'36"	74.78'	S43°22'21"E	74.78'
C4	983.00'	74.80'	4°21'36"	74.78'	S47°43'57"E	74.78'

August 18, 2021

**BIRRENKOTT  
SURVEYING, INC.**

P.O. Box 237  
1677 N. Bristol Street  
Sun Prairie, WI 53590  
Phone (608) 837-7463  
Fax (608) 837-1081



Bearings referenced to the North  
line of the Southeast 1/4, Section  
27-7-11, bearing S89°33'34"W

