



# Preliminary CERTIFIED SURVEY MAP

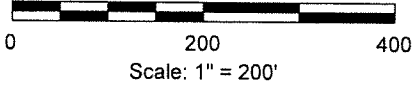

East 1/4 Corner  
Section 27-7-11  
Found Aluminum  
Monument

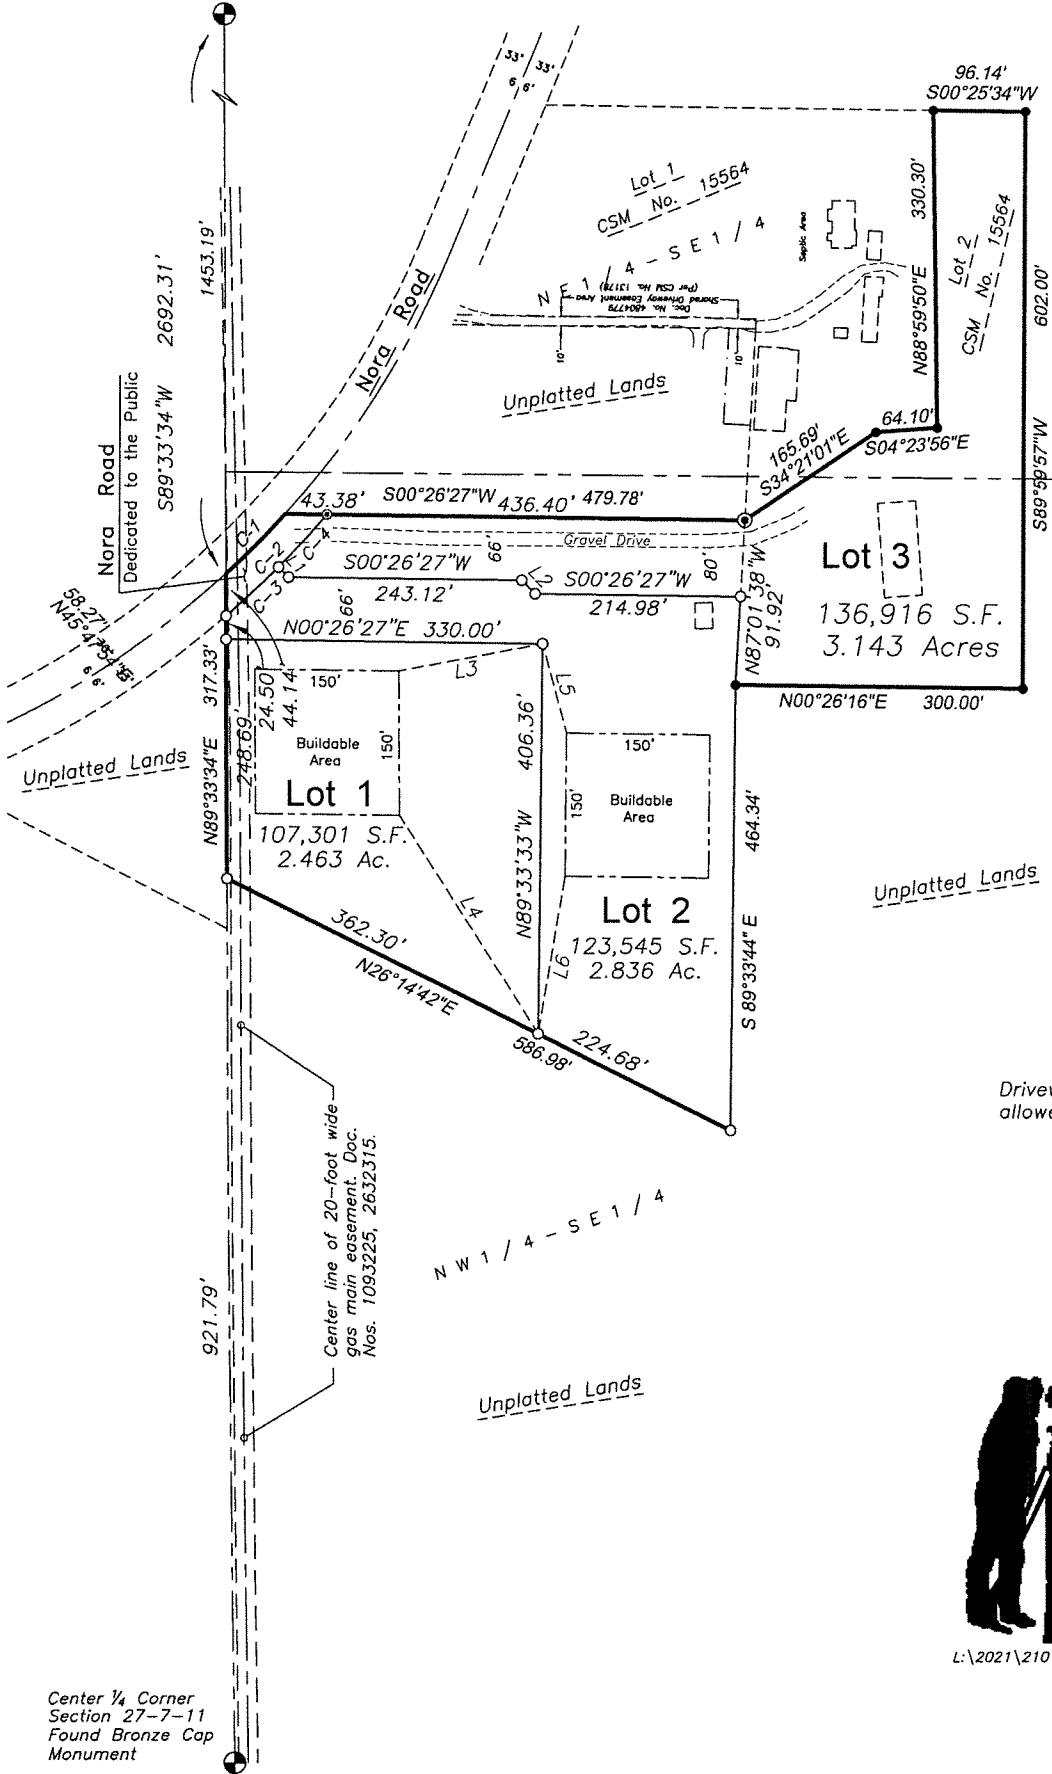

LINE	BEARING	DISTANCE	LINE	BEARING	DISTANCE	CHORD BEARING	CHORD
L1	S44°26'51"W	14.79'	L4	S57°24'15"W	270.02'	S45°35'12"E	88.05'
L2	S45°26'27"W	19.80'	L5	S74°30'59"W	95.23'	S45°33'09"E	149.46'
L3	N10°54'16"W	152.50'	L6	S80°32'50"E	166.85'	S43°22'21"E	74.78'
CURVE	RADIUS	ARC	DELTA	CHORD BEARING	CHORD		
C1	950.00'	88.08'	C1	5°18'44"	88.05'		
C2	983.00'	149.60'	C2	8°43'12"	149.46'		
C3	983.00'	74.80'	C3	4°21'36"	74.78'		
C4	983.00'	74.80'	C4	4°21'36"	74.78'		

Driveways and septic systems are allowed outside of the Buildable Areas.

Bearings referenced to the North line of the Southeast 1/4, Section 27-7-11, bearing S89°33'34"W

October 22, 2021

**BIRRENKOTT SURVEYING**  
 P.O. Box 237  
 1677 N. Bristol Street  
 Sun Prairie, WI 53590  
 Phone (608) 837-7463  
 Fax (608) 837-1081

L:\2021\210174-Viney\3 Lot Preliminary CSM 007152121

Center 1/4 Corner  
Section 27-7-11  
Found Bronze Cap  
Monument