


Required Shoreland Setback

EXISTING SITE/LOT PLAN

3408 Quam Drive - Stoughton, WI

Lake Kegonra

100 Year Floor Elevation: 845.17'
Ordinary High Water Mark: 843.27'

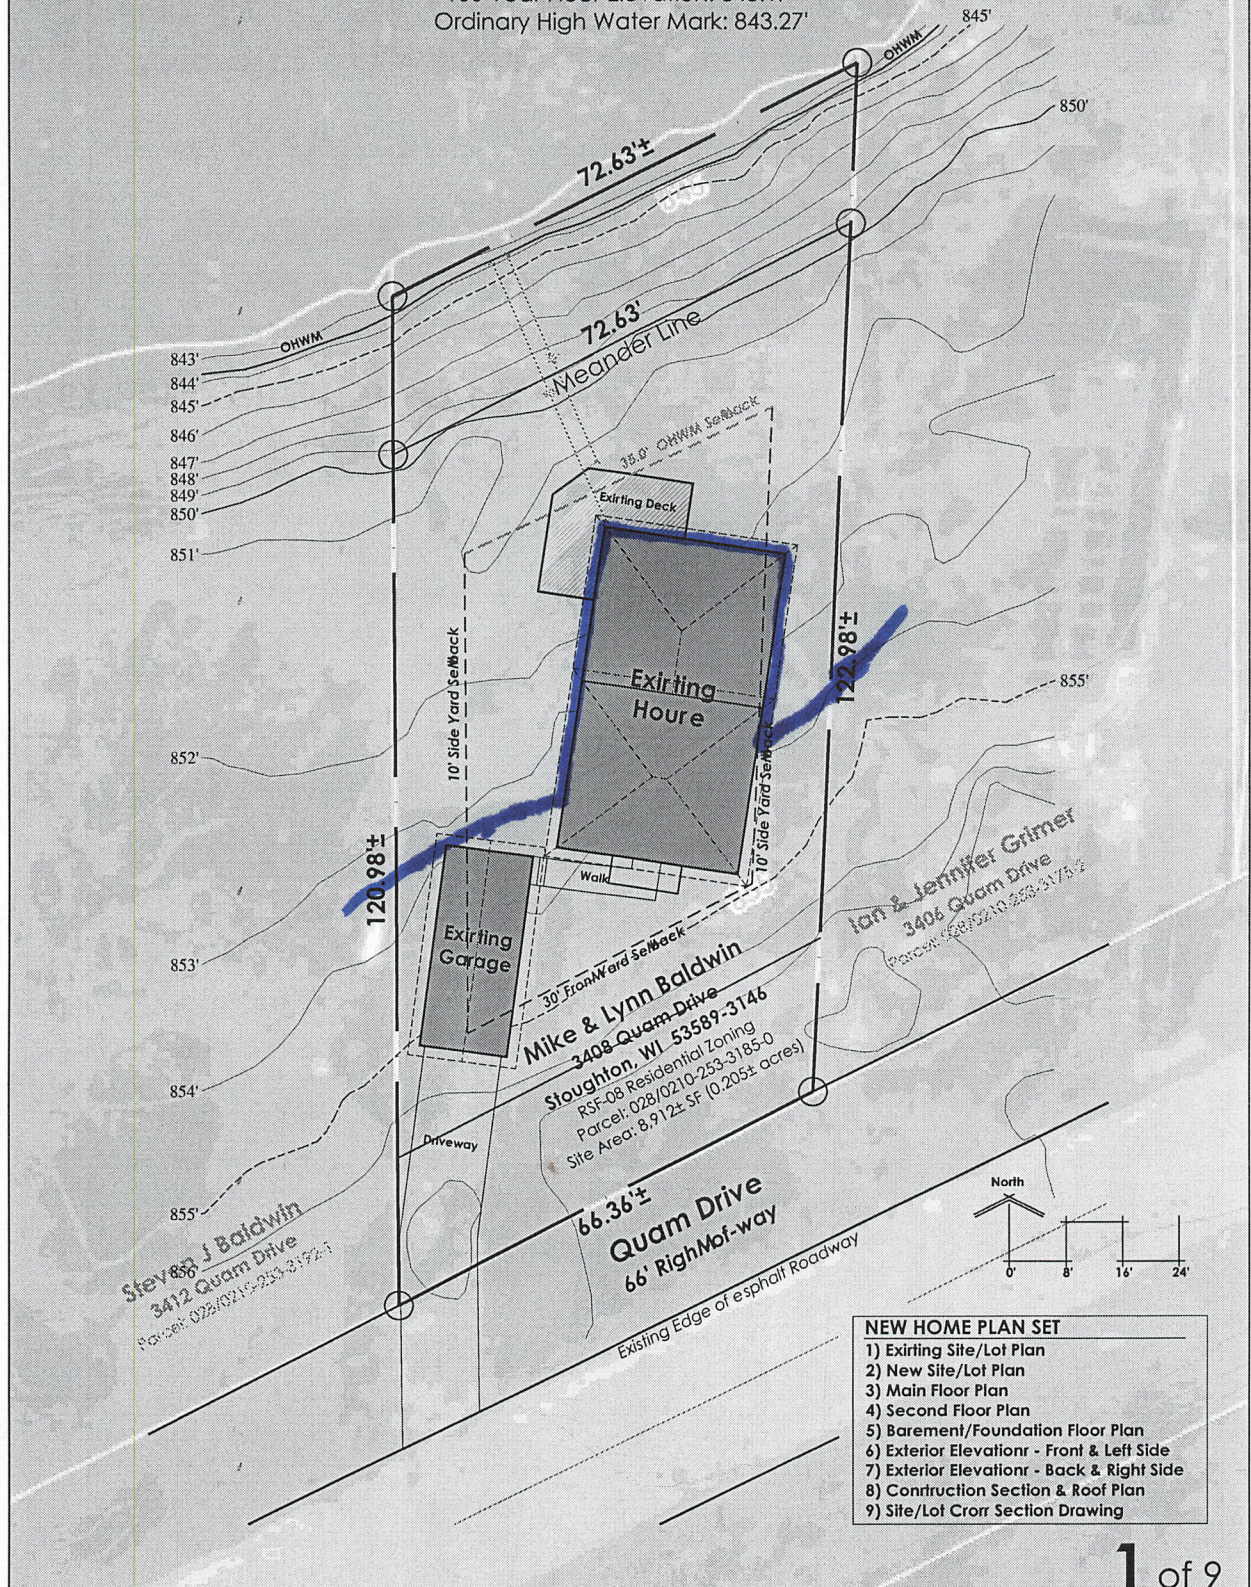

Mike & Lynn Baldwin New Home Plan
3408 Quam Drive, Stoughton, WI 53589-3146
Dane County, Town of Dunn
Plan Update: 11/18/24, 11/18/24, 12/2/24, 12/2/24, 12/18/24, 12/18/24, 12/18/24

BALDWIN NEW HOME PLANS
3408 QUAM DRIVE, STOUGHTON, WI 53589-3146

NOTE: These plans are intended to give an accurate scope of the project. Details may adjust to reflect building practices and each contractor's specifications. Verification of dimensions, structure, and engineering is the responsibility of the contractor. These plans are not survey maps; only necessary survey work will be completed by a licensed surveyor. These plans are not engineering plans; any necessary engineering will be completed by a licensed engineer. These plans are not construction documents; any necessary construction details and specifications will be completed by a licensed contractor.

Drawing By:
Chris Landerud
chris.landerud@landerud.com
208.444.3204

Landerud
Plan & Design LLC

NEs SITE/LOT PLAN

3408 Quam Drive - Soughon, WI


Lake Kegonsa

100 Year Floor Elevaioin: 845.17'
Ordinary High Waoer Mark: 843.67'



Note: These site & house plans are subjeo oo possible modifiaoioms based on ohe Dane Coumoy review and permiooiing process. The following reviews, approvals, permiois, survey, and engineering may require site plan and/or house plan adjuosomenos:

- Dane Coumoy Shoreland Zoning Approval & Permio
- Licensed Survey Map
- Engineered Erosion Cononol & Soormwaoer Mioigaoion Plan
- Dane Coumoy Land & Waoer Resources Review & Approval

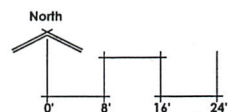

2 of 9