

SURVEYOR'S CERTIFICATE:

I, Daniel J. Birrenkott, being duly sworn, depose and say that the survey shown on this map is a true and correct representation of the land surveyed and that the same is a true and correct representation of the land surveyed and that the same is a true and correct representation of the land surveyed.

Daniel J. Birrenkott 10-19-2001
 State of Wisconsin
 Wisconsin Registered Land Surveyor No. 3-1531

LAKE SET BACK PER AVERAGE

TO THE HOUSE

LOT 13 46.8'
 LOT 14 32.2'
 LOT 15 37.1'
 LOT 17 40.0'
 LOT 18 51.6'
 LOT 19 42.4'
 LOT 20 38.4'

AVERAGE = 41.1'



DESCRIPTION:

LOT 15, 16, 17 AND ALSO PART OF LOT 14. ADDITION TO OLE J. QUAM'S PARK AND ALSO THE NORTHERLY 18.75 FEET OF VACATED QUAM AVENUE, LOCATED IN THE SOUTHWEST 1/4 OF SECTION 25, T6N, R10E, TOWN OF DUNK, DAKE COUNTY, WISCONSIN.

Notes:

"The disturbance of a survey stake by anyone is in violation of Section 236.32 of Wisconsin Statutes."

"Wetlands if present have not been delineated."

"This survey is subject to any and all easements and agreements both recorded and unrecorded."


A title report was not provided at the time of survey.

Existing underground utility locations are taken from field markings as provided by Diggers Hotline as per ticket No. 7408792 on 9/11/01. Before any digging, boring, construction, etc. is to be done on or near property, Diggers Hotline is to be called at 1-800-242-8511 for safety and liability purposes of all involved.

Vacation of Quam Avenue is shown as per survey done April 9, 1992 by Mark S. Gerhardt.

LAKE KEGONSA

LAKE ELEVATION 09/14/01 = 843.26 FEET

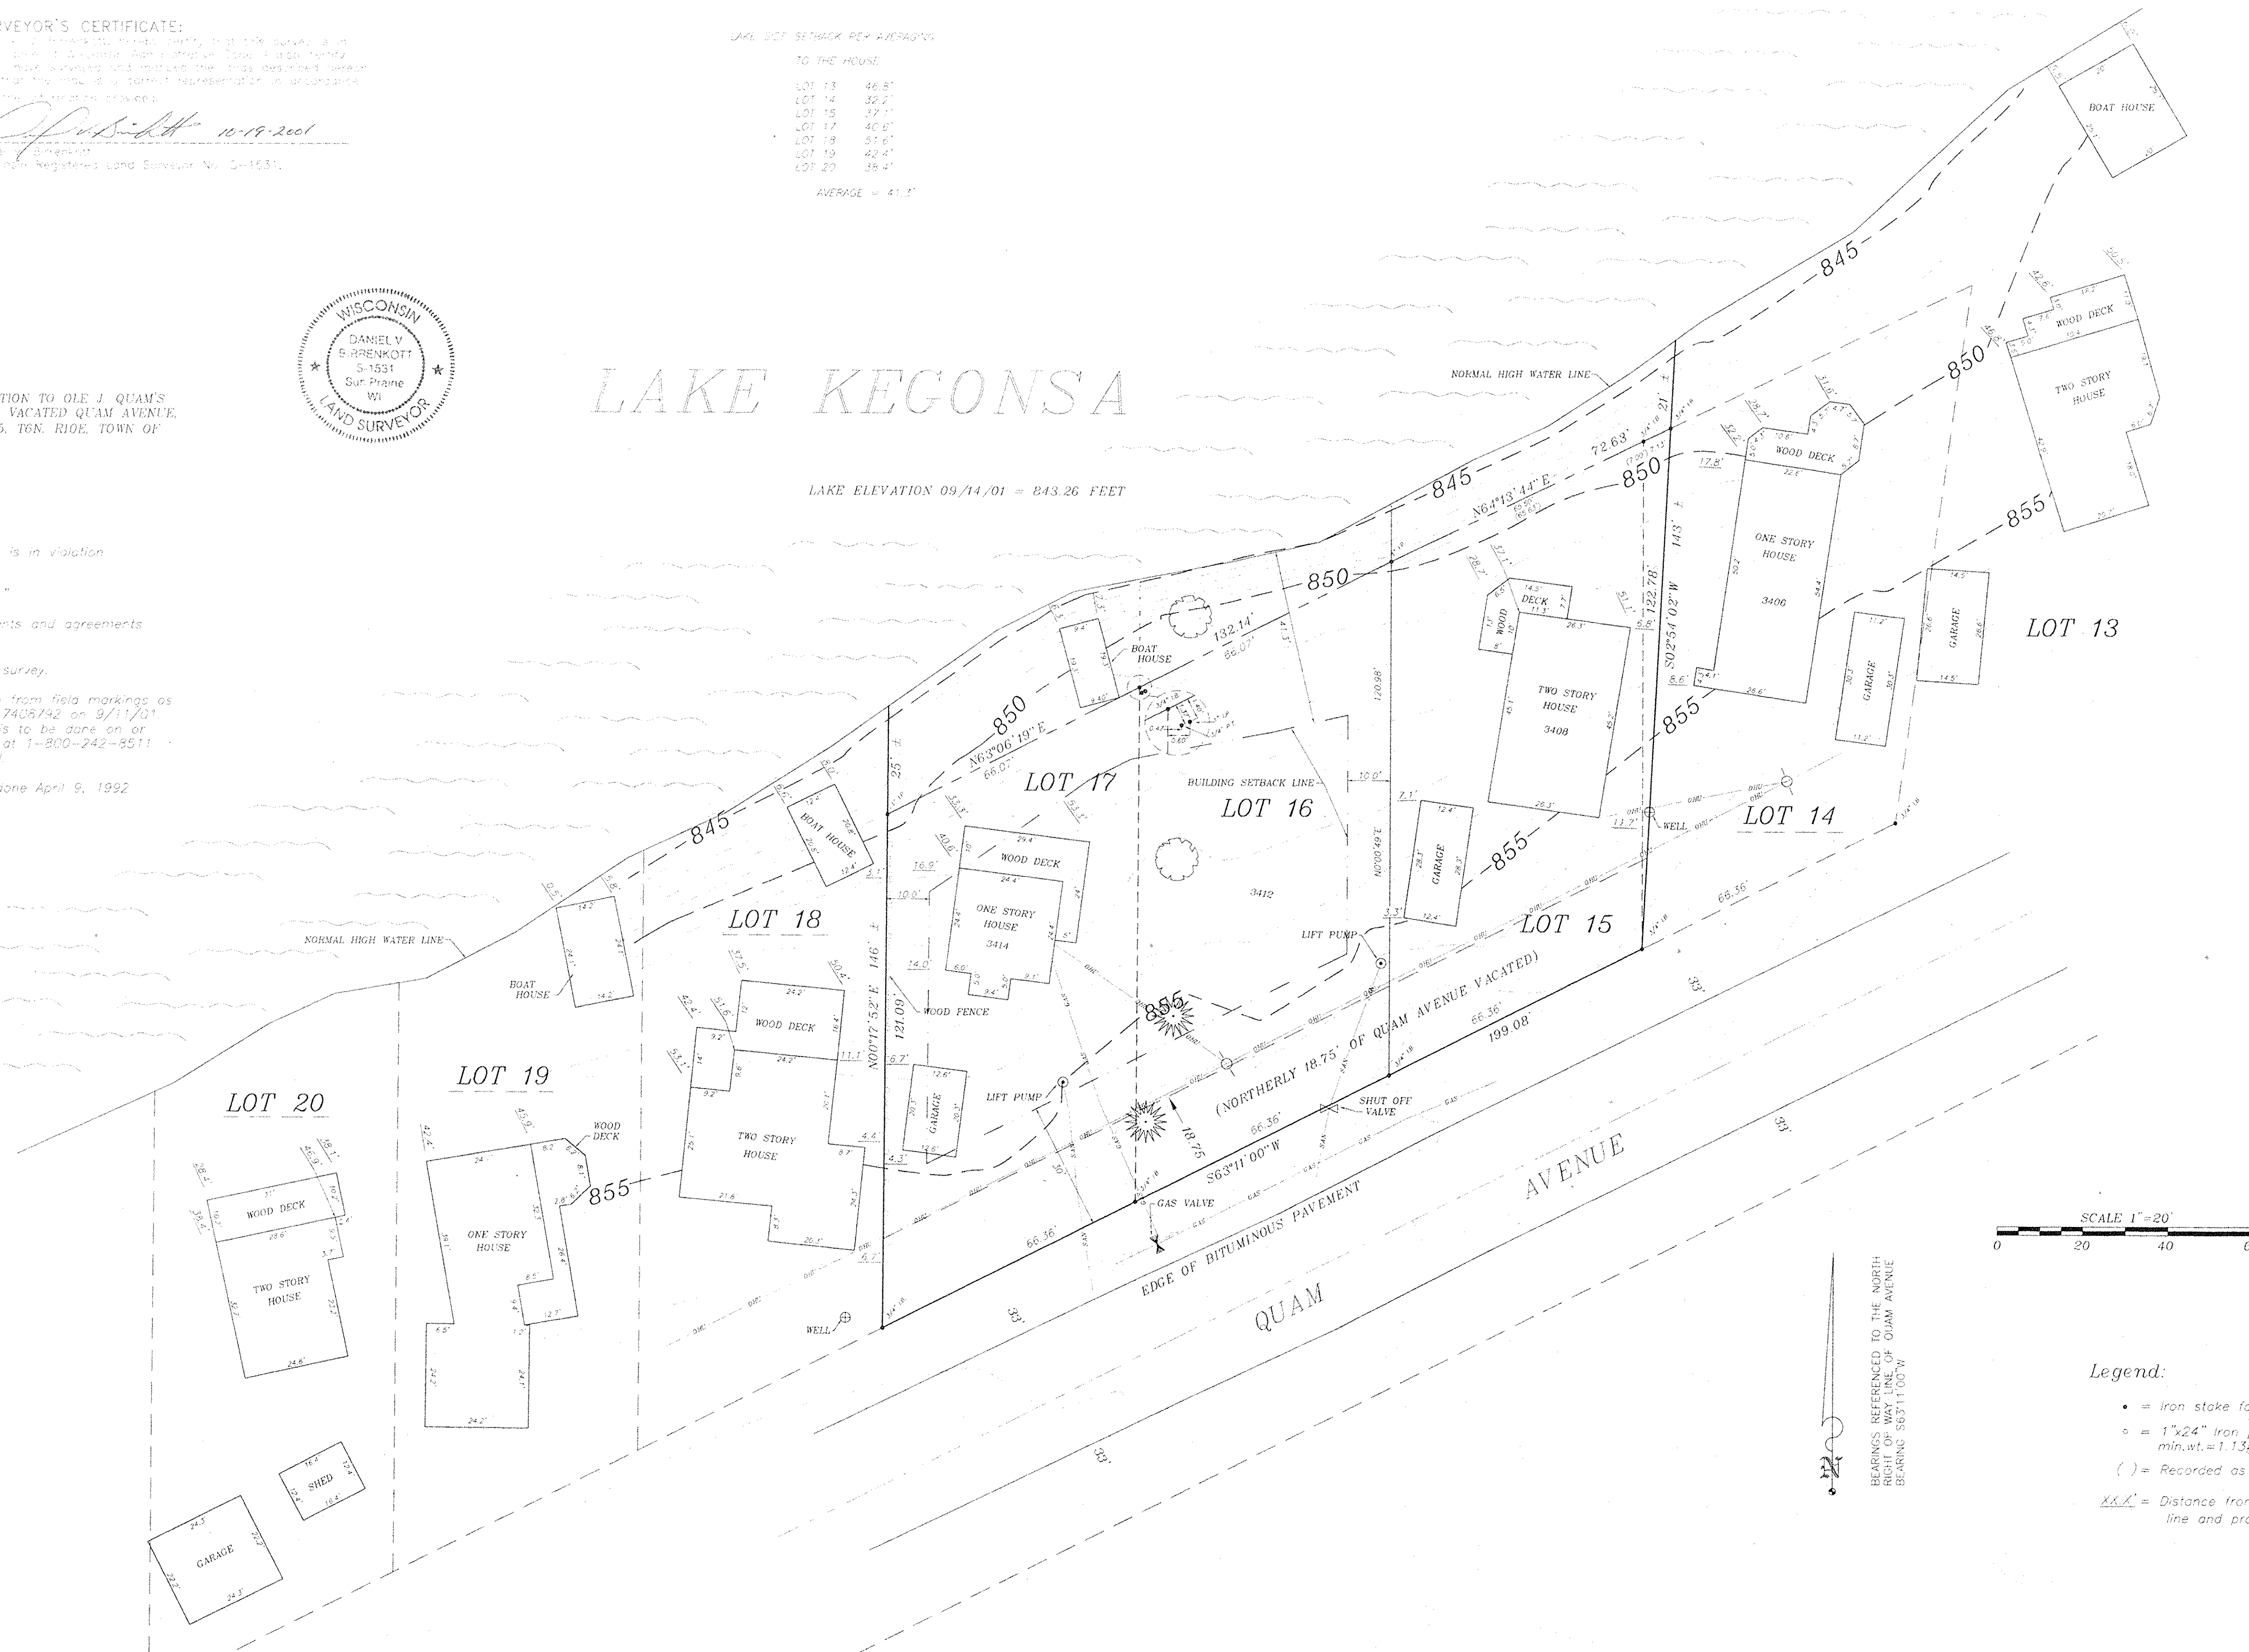

Legend:

- = Iron stake found as noted
- = 1"x24" Iron pipe set min.wt.=1.13#/ln.ft.
- () = Recorded as data

X.X.X. = Distance from normal highwater line and property line to building

BIRRENKOTT SURVEYING INC.

LAND SURVEYING & PERC TESTING

P.O. BOX 237
 677 N. BRISTOL ST.

SUN PRAIRIE, WIS. 53590

(608) 837-7463
 FAX (608) 837-1081

SITE MAP

OCTOBER 17, 2001

SURVEYED BY

CC

DRAWN BY

MK/PFMC

CHECKED BY

RLM

APPR'D BY

D.V.B.

PREPARED FOR:
 BFS BUILDING & DESIGN
 1321 EAST MAIN STREET
 STOUGHTON, WI 53589
 608-873-7990

JOB NO.

01102

SHEET 1 OF

FB207/42--

SURVEYOR'S CERTIFICATE:
I, Daniel V. Birrenkott, hereby certify that this survey is in
compliance of Wisconsin Administrative Code. I also certify
that I have surveyed and mapped the lands described herein
and that the map is a correct representation in accordance
with the information provided.

Daniel V. Birrenkott 10-19-2001
Daniel V. Birrenkott
Wisconsin Registered Land Surveyor No. S-1531.

LAKE SIDE SETBACK PER AVERAGING
TO THE HOUSE
LOT 13 46.8'
LOT 14 32.2'
LOT 15 37.1'
LOT 17 40.6'
LOT 18 51.6'
LOT 19 42.4'
LOT 20 38.4'
AVERAGE = 41.3'

DESCRIPTION:

LOT 15, 16, 17 AND ALSO PART OF LOT 14, ADDITION TO OLE J. QUAM'S
PARK AND ALSO THE NORTHERLY 18.75 FEET OF VACATED QUAM AVENUE,
LOCATED IN THE SOUTHWEST 1/4 OF SECTION 25, T6N, R10E, TOWN OF
DUNK, DANE COUNTY, WISCONSIN.

Notes:

"The disturbance of a survey stake by anyone is in violation
of Section 236.32 of Wisconsin Statutes."

"Wetlands if present have not been delineated."

"This survey is subject to any and all easements and agreements
both recorded and unrecorded."

A title report was not provided at the time of survey."


Existing underground utility locations are taken from field markings as
provided by Diggers Hotline as per ticket No. 7408792 on 9/11/01.
Before any digging, boring, construction, etc., is to be done on or
near property, Diggers Hotline is to be called at 1-800-242-8511
for safety and liability purposes of all involved.

Vacation of Quam Avenue is shown as per survey done April 9, 1992
by Mark S. Gerhardt.



LAKE KEGONSA

LAKE ELEVATION 09/14/01 = 843.26 FEET

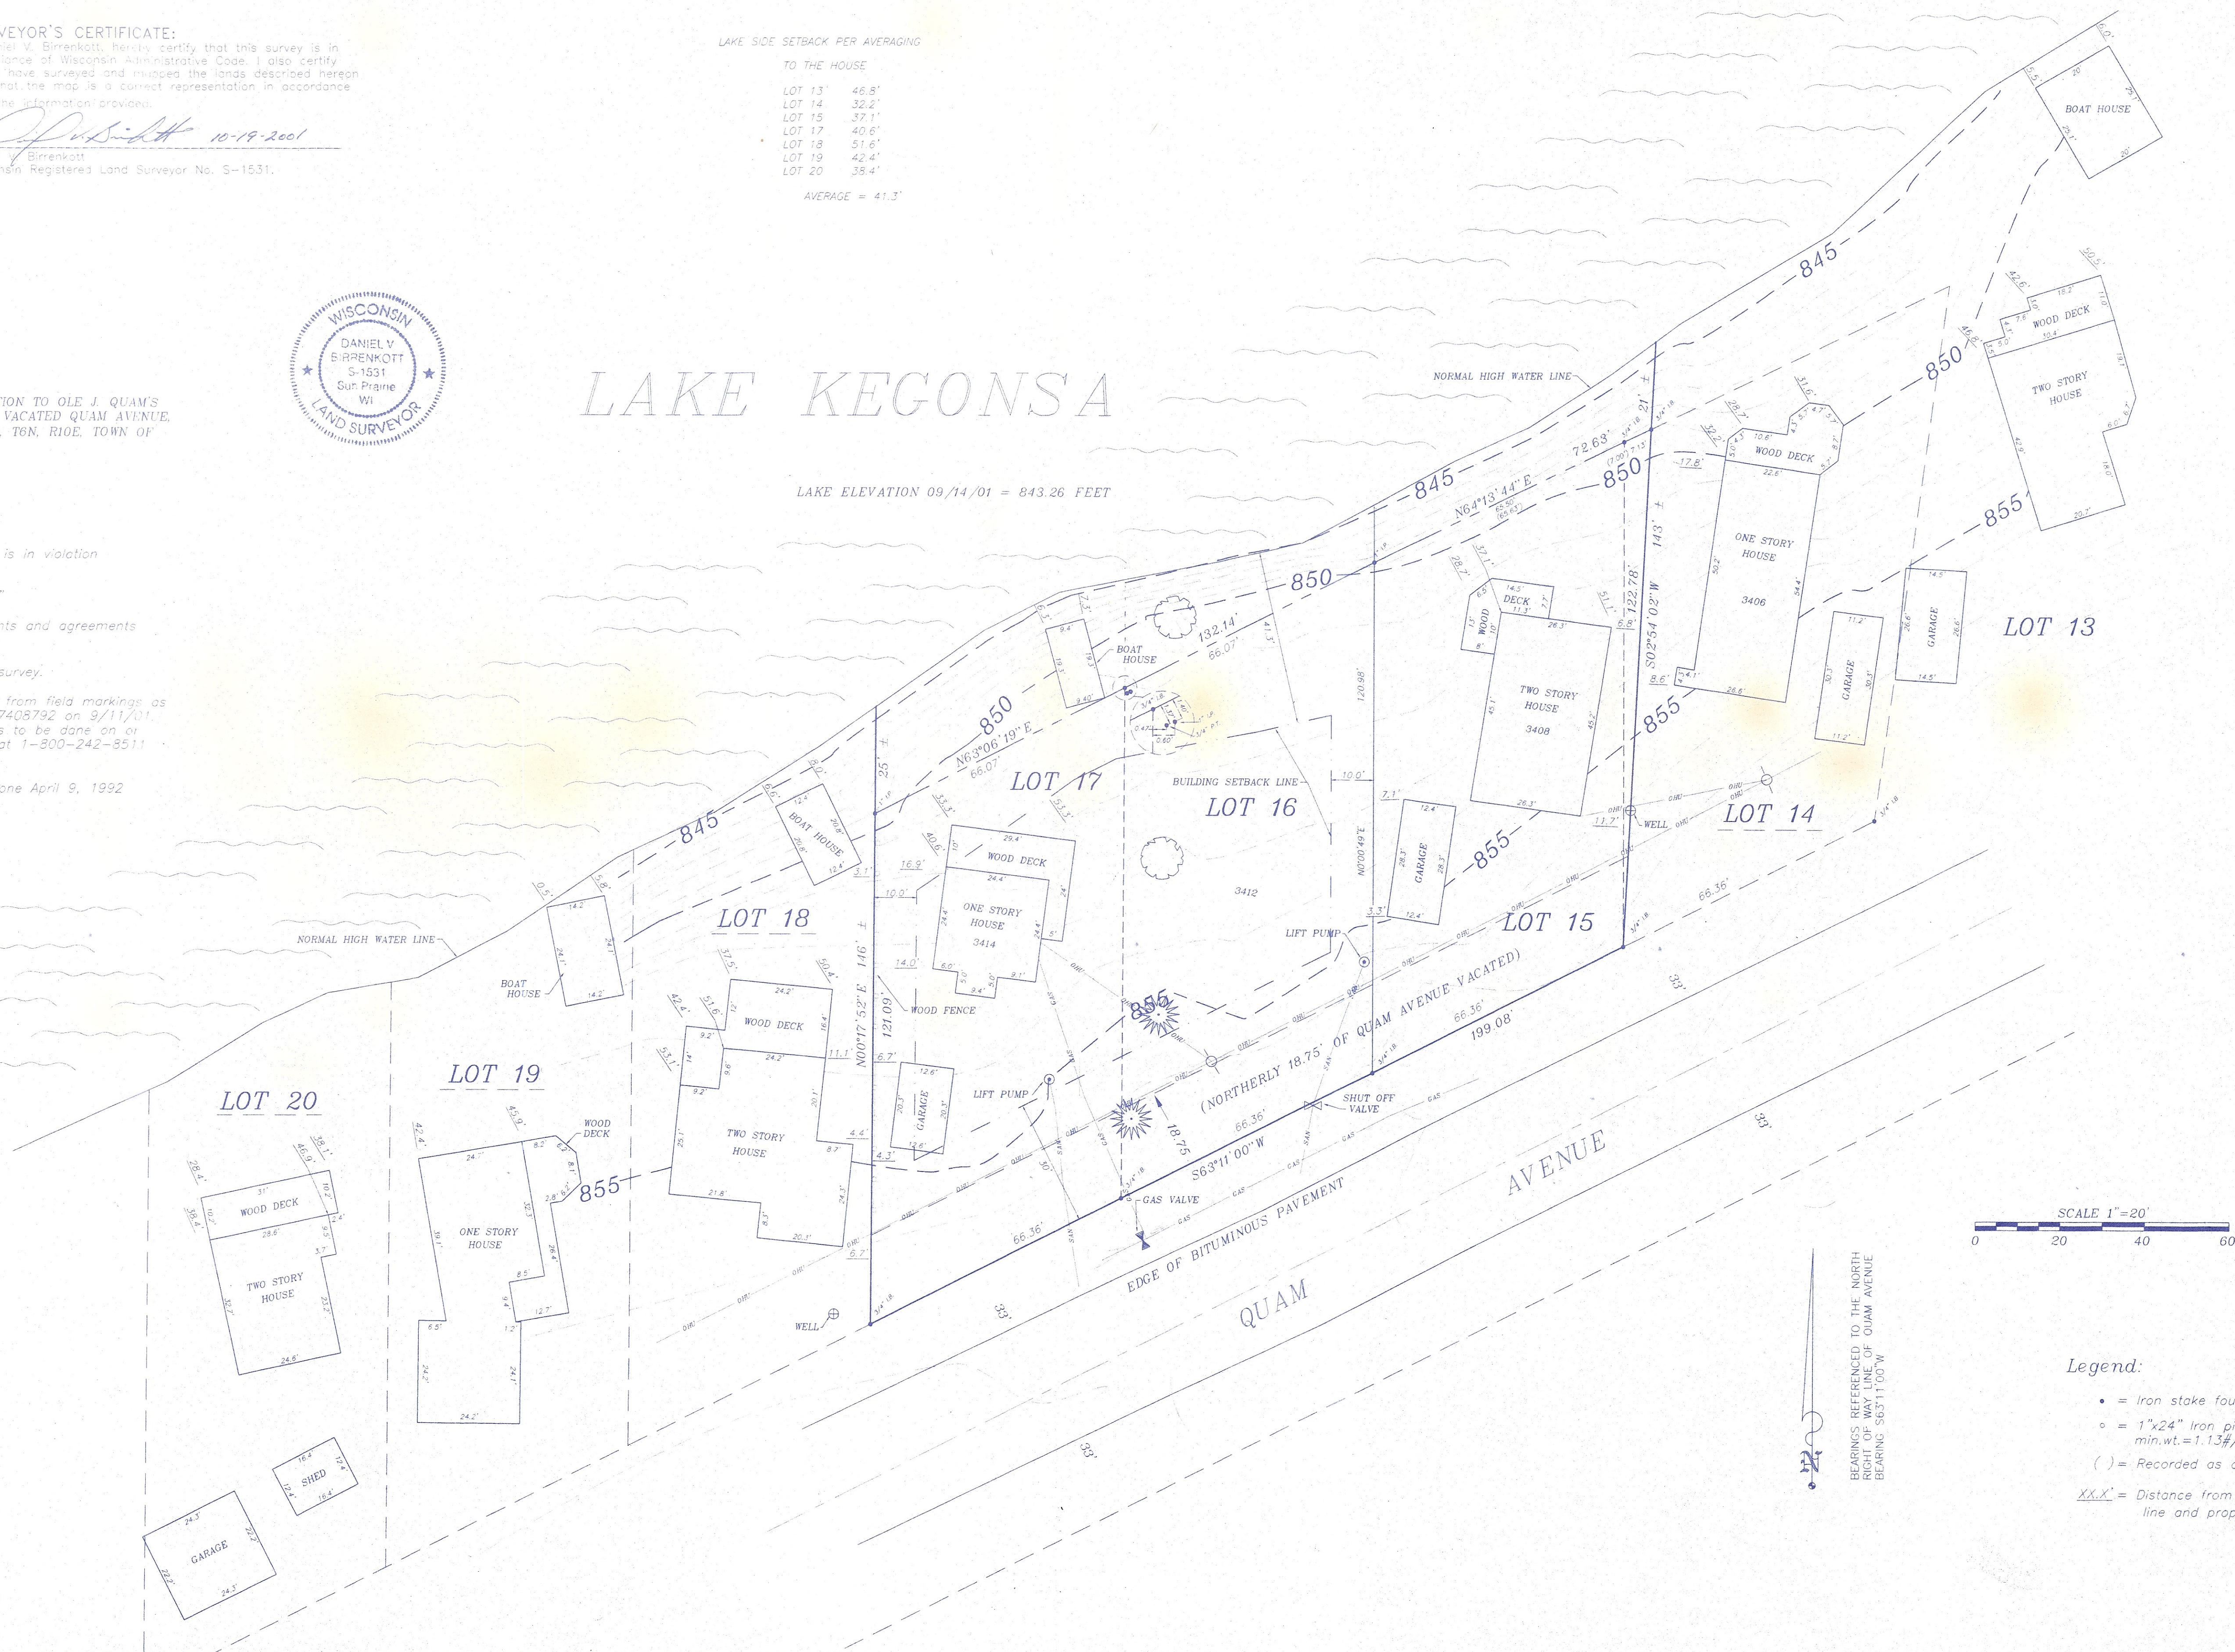

Legend:

- = Iron stake found as noted
- = 1"x24" Iron pipe set
min.wt.=1.13#/in.ft.
- () = Recorded as data
- XX.X' = Distance from normal highwater
line and property line to building

BIRRENKOTT SURVEYING INC.
LAND SURVEYING & PERC TESTING

P.O. BOX 237
1677 N. BRISTOL ST.
SUN PRAIRIE, WIS. 53590
(608) 837-7463
FAX (608) 837-1081

SITE MAP

OCTOBER 17, 2001

SURVEYED BY CC
DRAWN BY MK/PFMC
CHECKED BY RLM
APPR'D BY D.V.B.

PREPARED FOR:
BFS BUILDING & DESIGN
1321 EAST MAIN STREET
STOUGHTON, WI 53589
608-873-7990

JOB NO.
011024
SHEET 1 OF 1
FB207/42-48

11-16-01 2001-00949