

STRANG


ARCHITECTURE
ENGINEERING
INTERIOR DESIGN

MADISON, WI | WAUKESHA, WI




ENGINEERING | ARCHITECTURE | SURVEYING
FUNDING | PLANNING | ENVIRONMENTAL
3702 Parkview St Madison, WI 53704
(608) 242-7779 www.msa-ps.com
© MSA Professional Services, Inc.

BUILDING AREA KEY PLAN

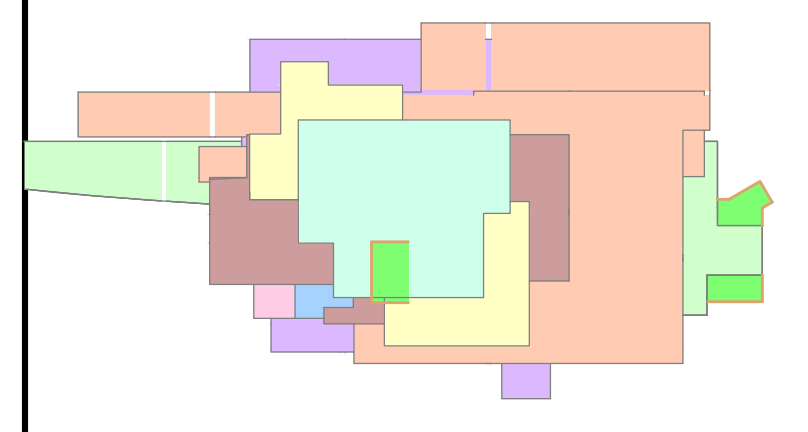

COMPLEX BUILDING KEY PLAN

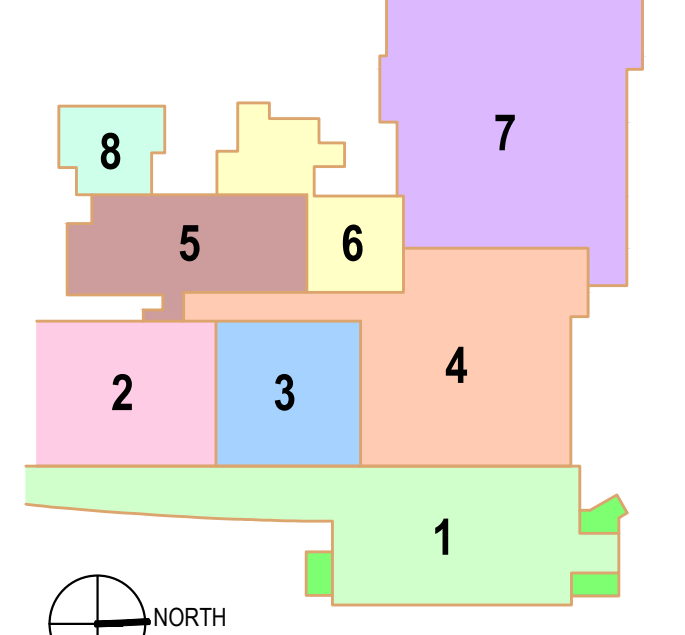

REVISIONS		
No.	DESCRIPTION	DATE

**CD SET
EARLY START PERMIT
DESIGN PACKAGE 1A**


COPYRIGHT STRANG, INC.	2024
DRAWING SET	EARLY START PERMIT DP 1A
DATE	03/20/2024
PROJECT NO.	2023159
PROJECT TITLE	




**LABCORP - CELL AND
GENE THERAPY
EXPANSION**

3301 KINSMAN BOULEVARD
MADISON, WI 53704

SHEET NAME
**HEIGHT VARIANCE
EXHIBIT**

SHEET NO.
C201

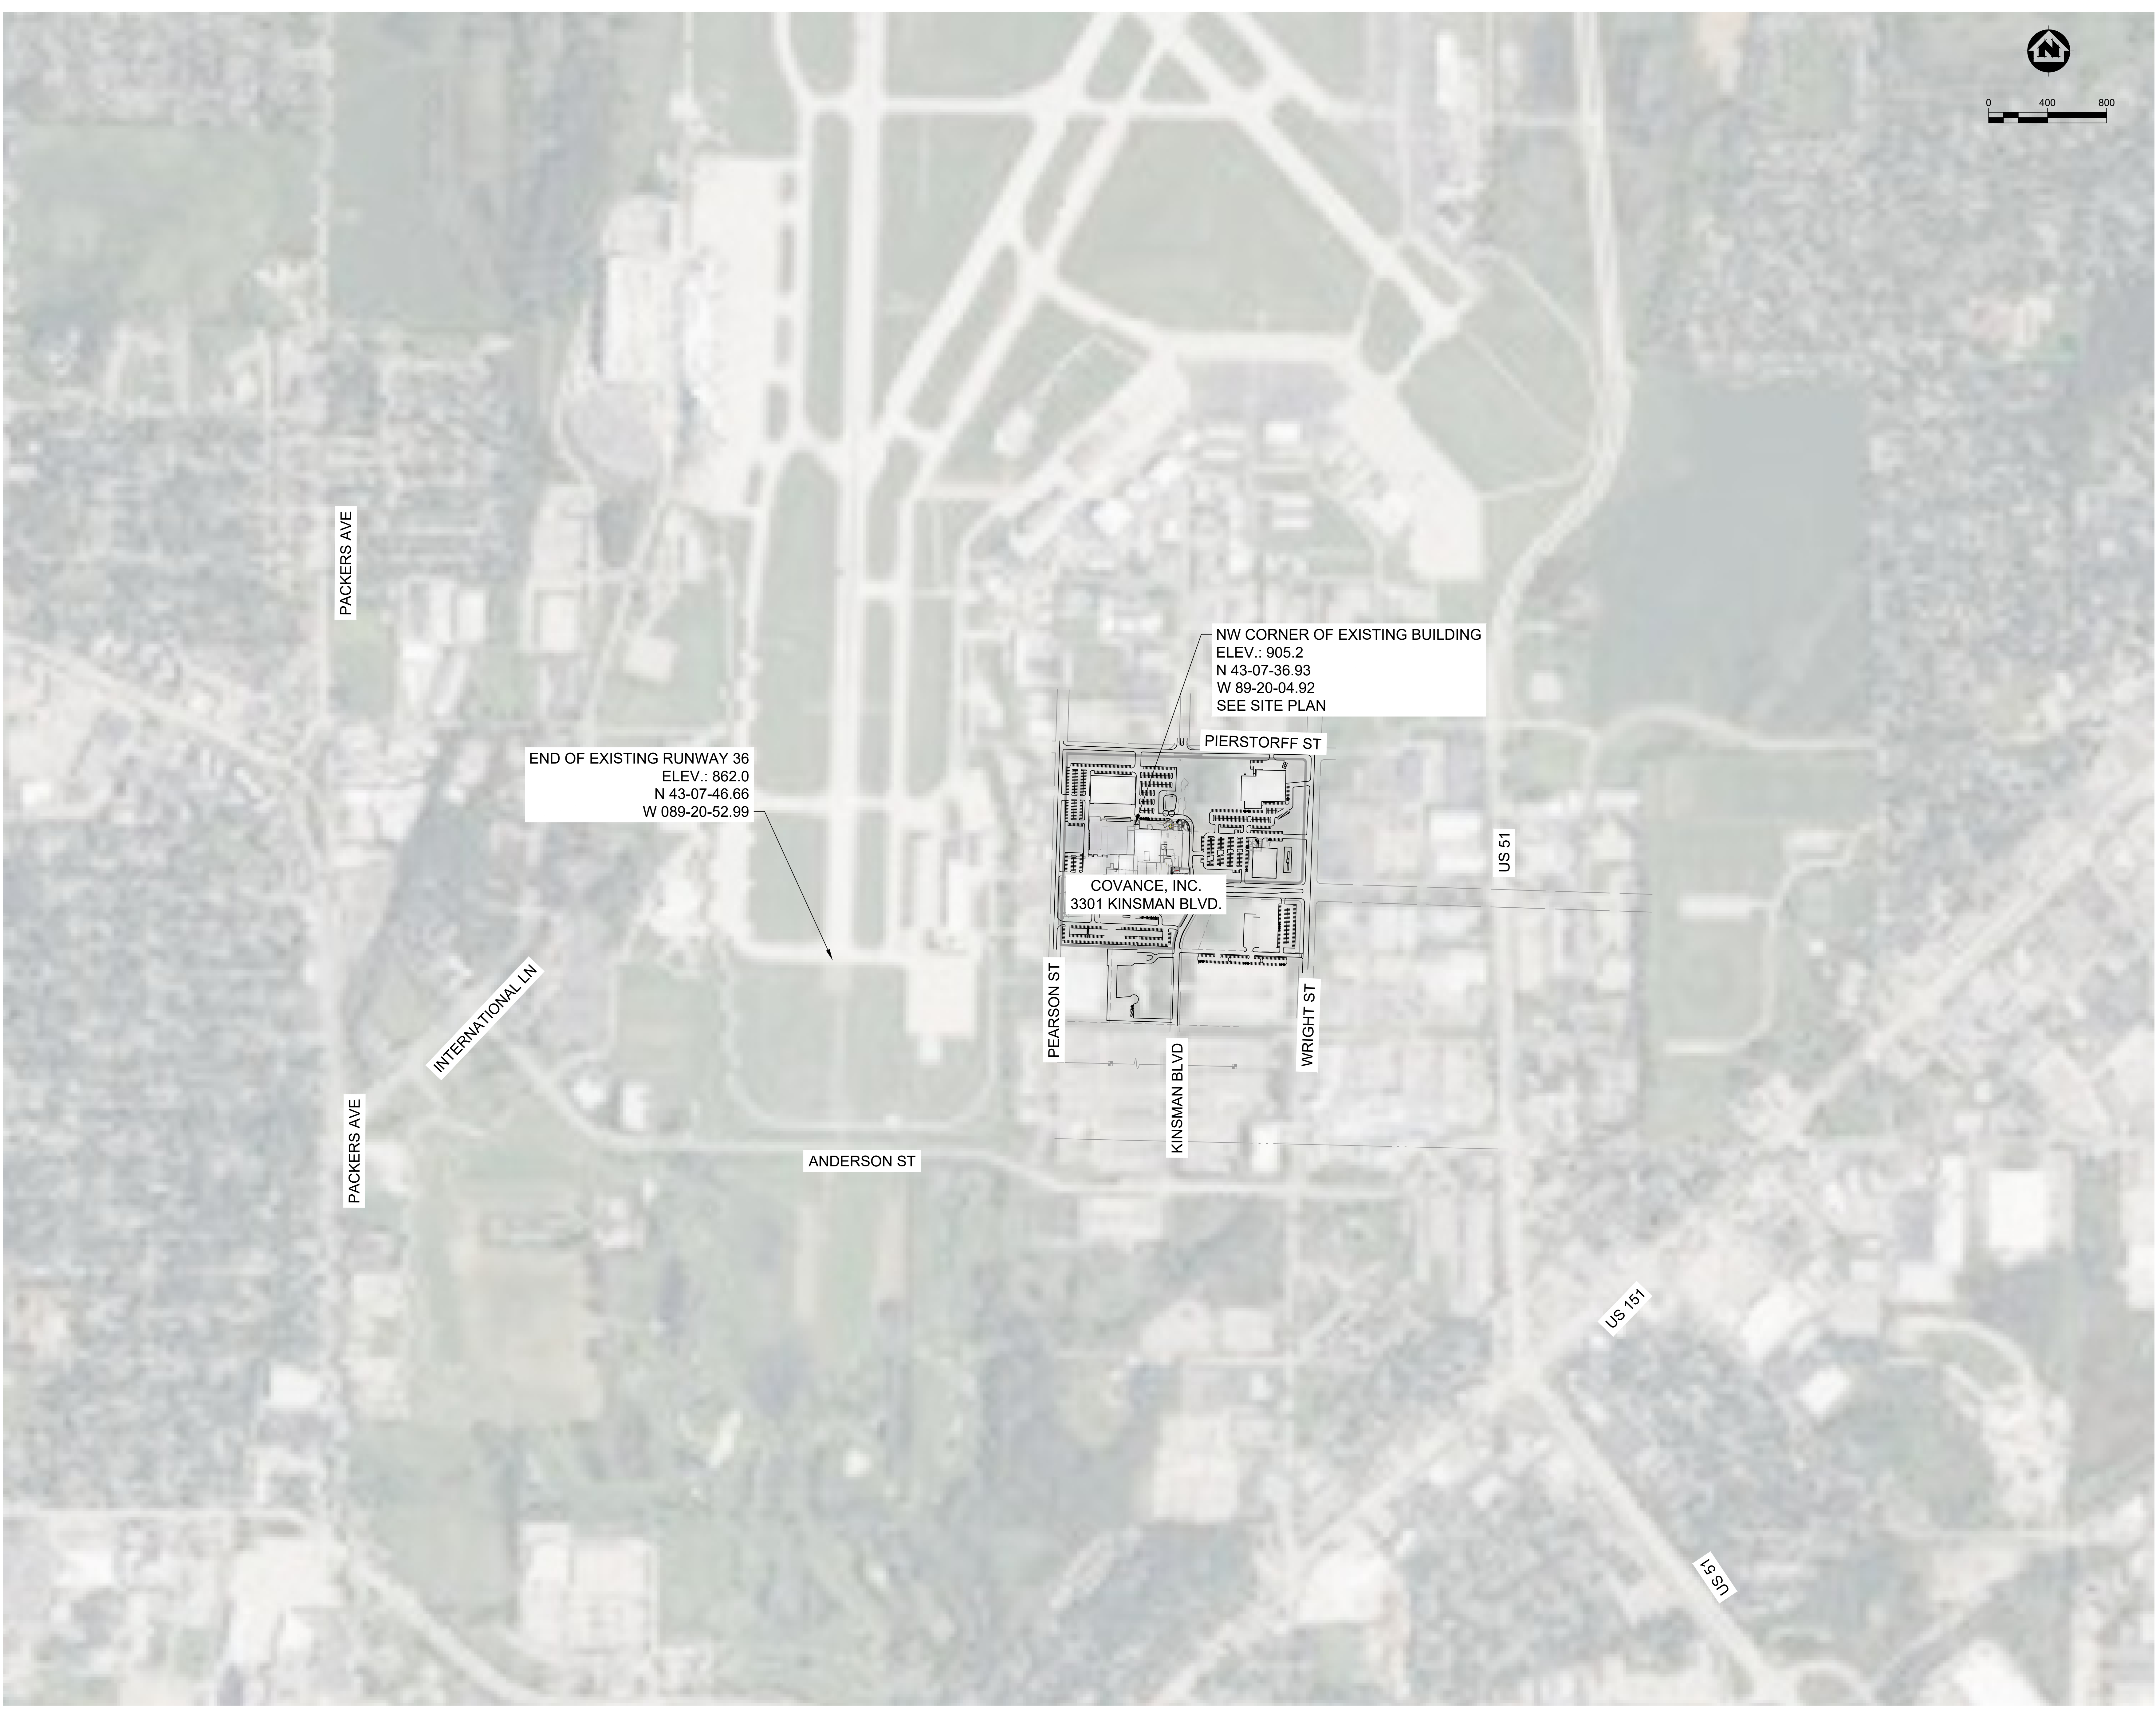

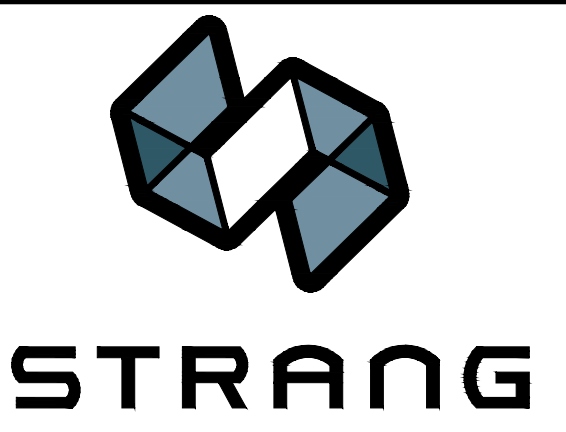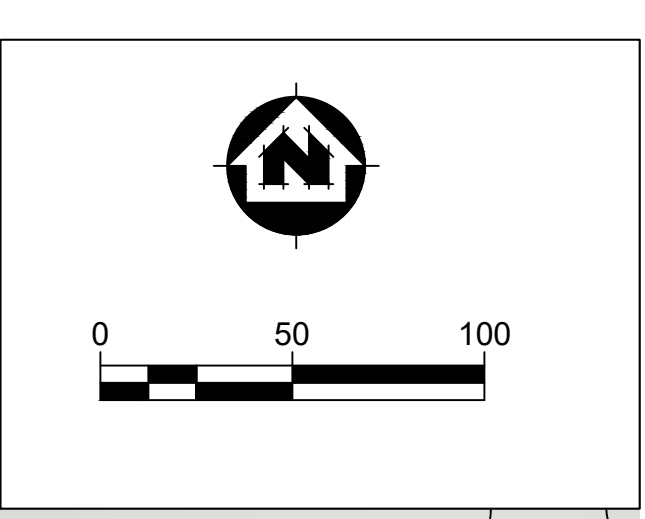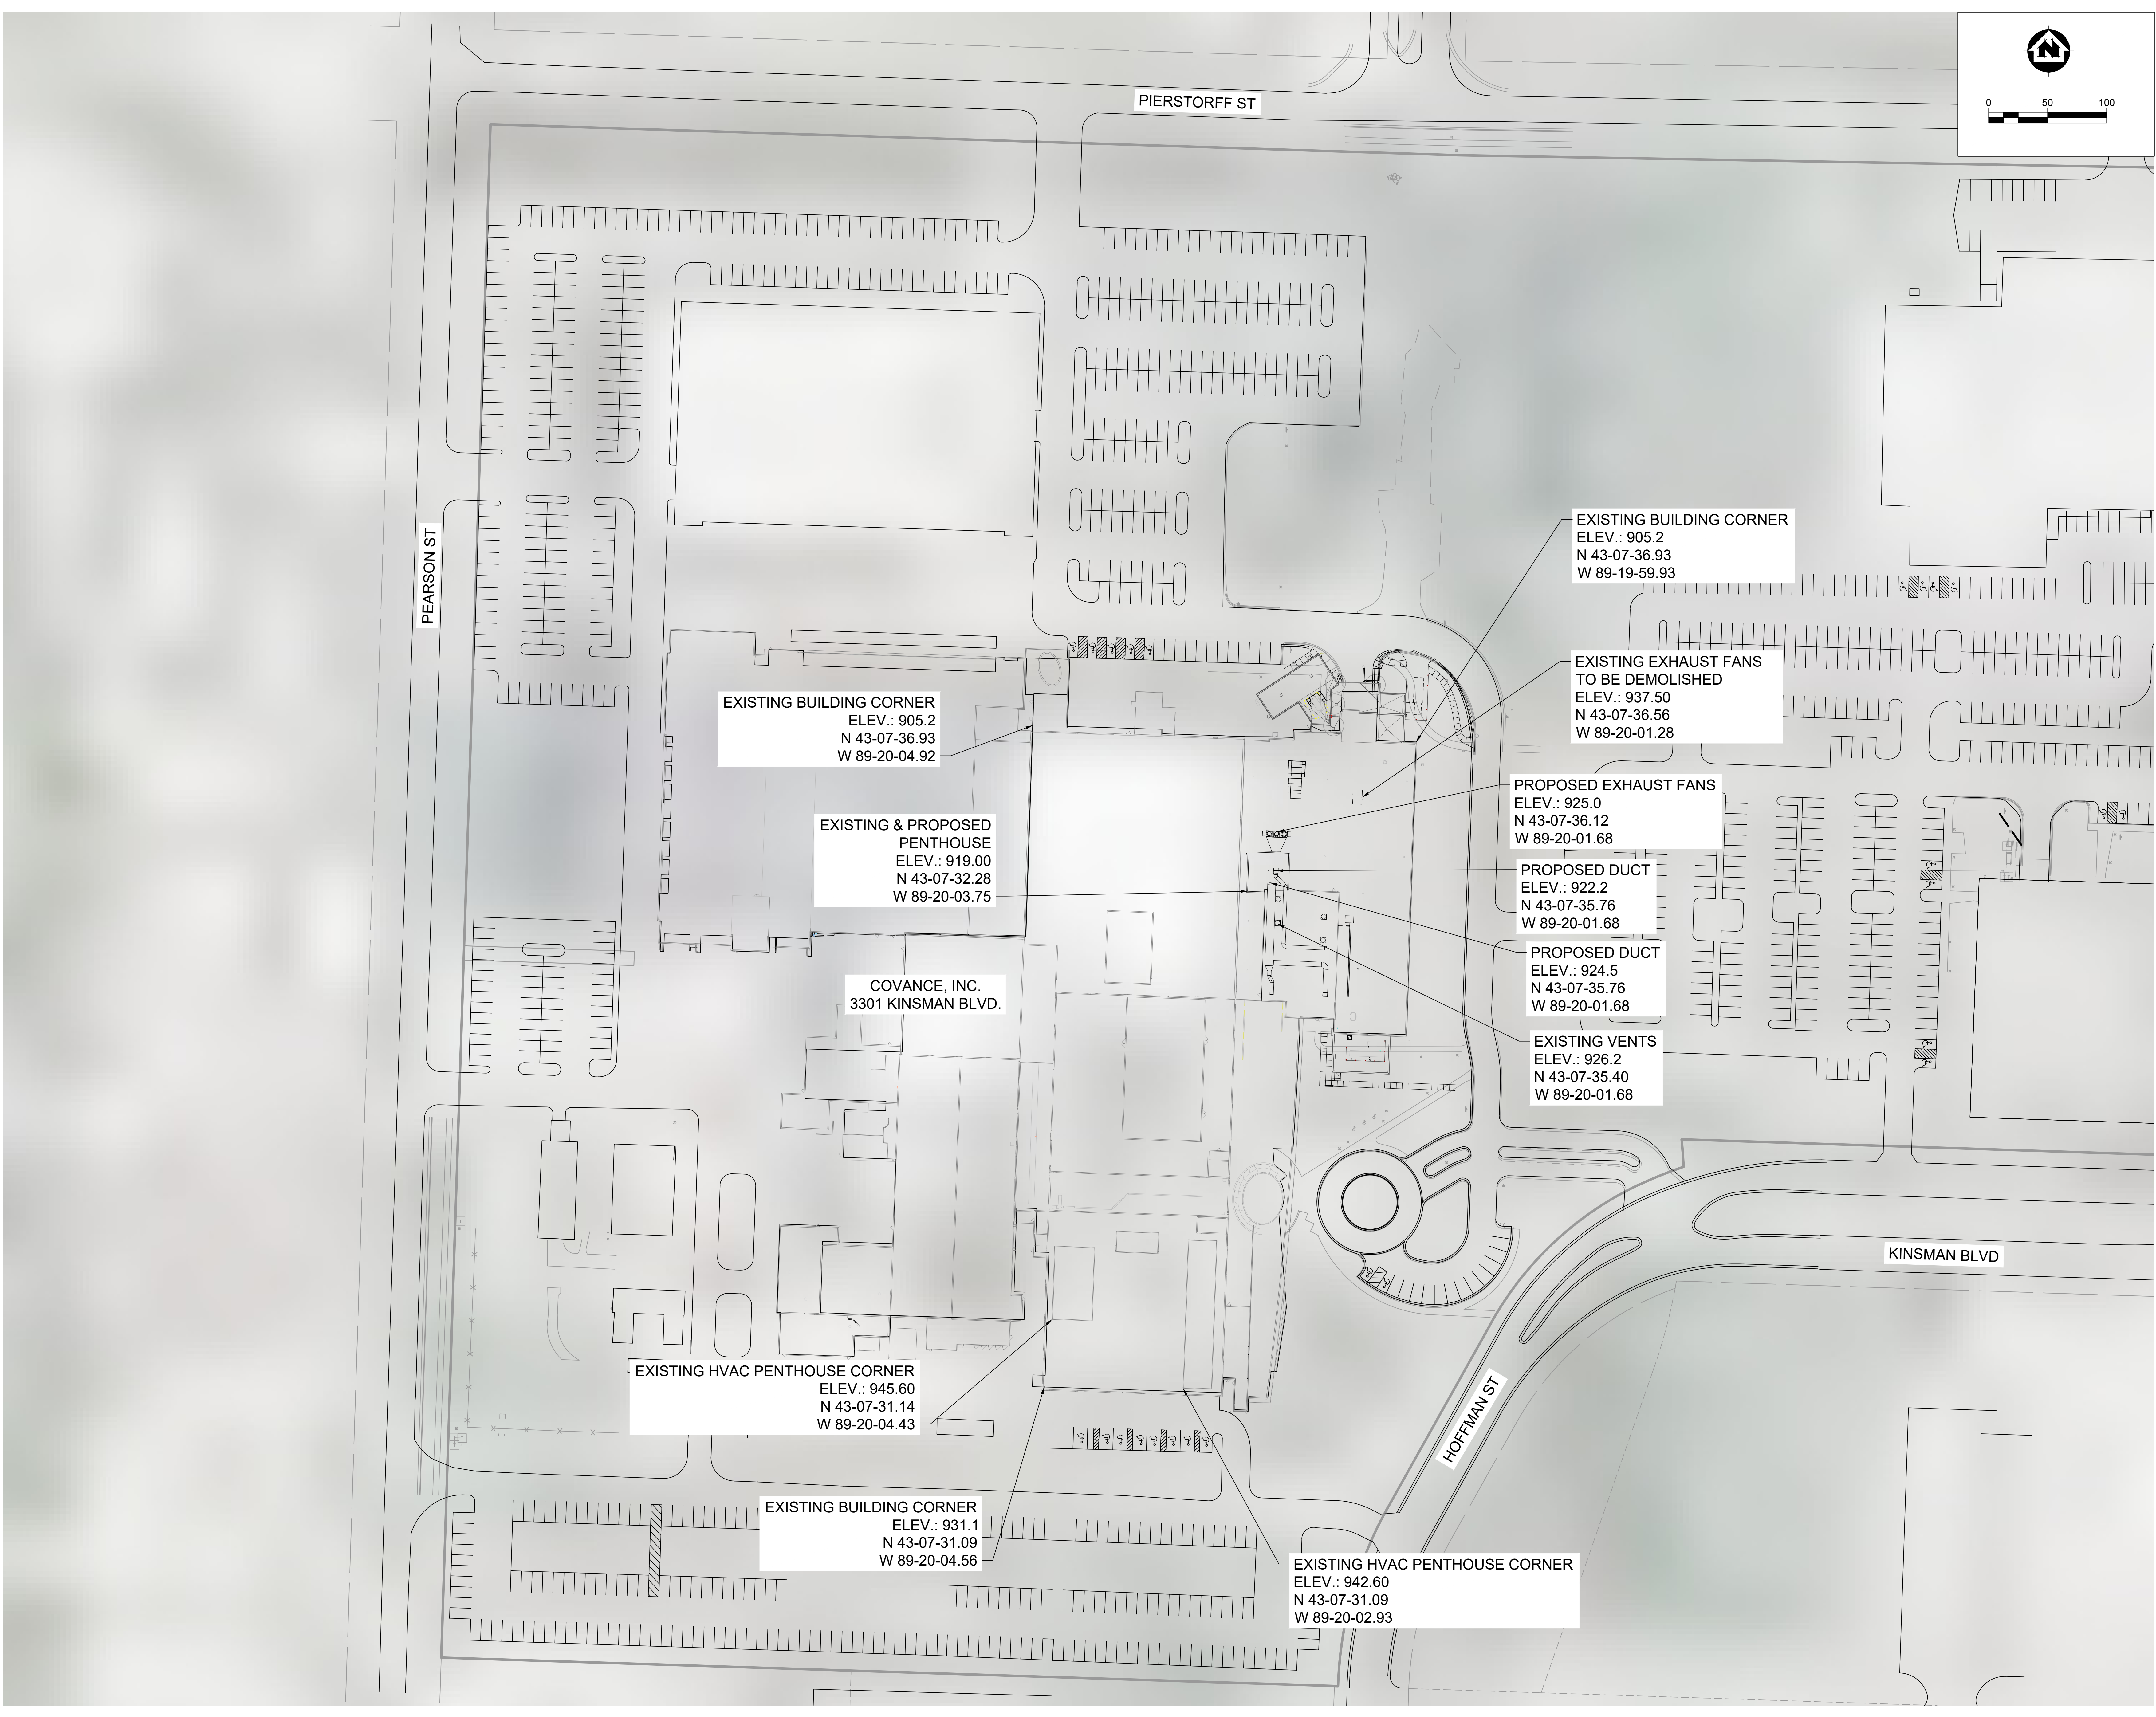


ARCHITECTURE
ENGINEERING
INTERIOR DESIGN

MADISON, WI | WAUKESHA, WI




ENGINEERING | ARCHITECTURE | SURVEYING
FUNDING | PLANNING | ENVIRONMENTAL
1702 Parkview St Madison, WI 53704
(608) 242-7779 www.msa-ps.com
© MSA Professional Services, Inc.

BUILDING AREA KEY PLAN

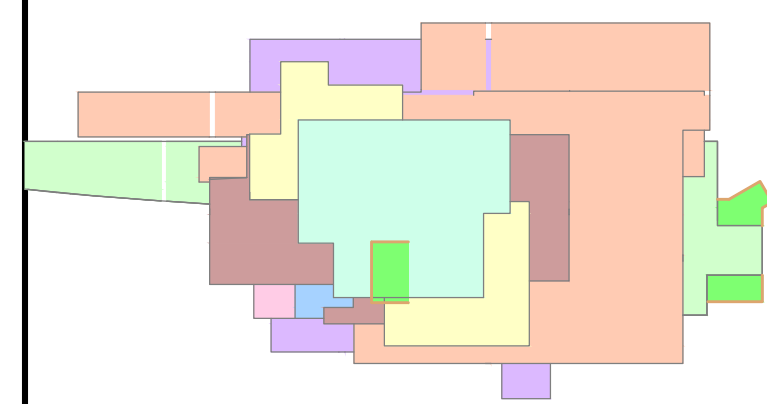

COMPLEX BUILDING KEY PLAN

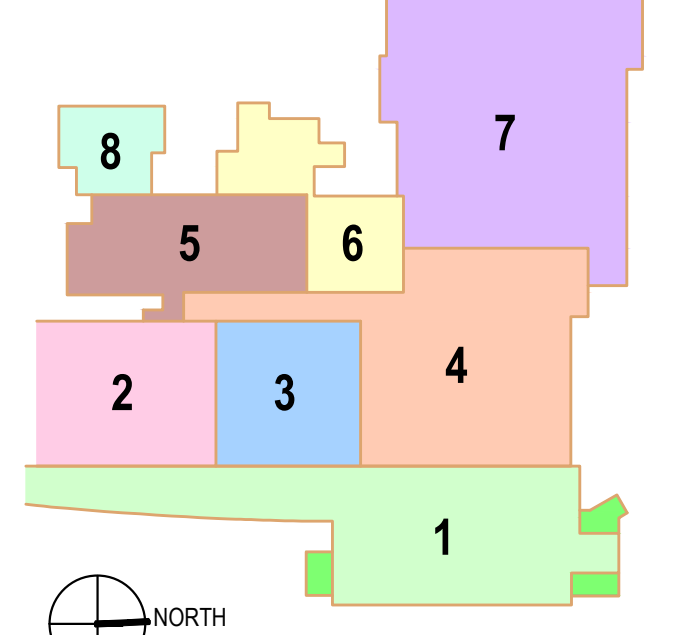

REVISIONS		
No.	DESCRIPTION	DATE

**CD SET
EARLY START PERMIT
DESIGN PACKAGE 1A**

COPYRIGHT STRANG, INC.	2024
DRAWING SET	EARLY START PERMIT DP 1A
DATE	03/20/2024
PROJECT NO.	2023159
PROJECT TITLE	

**LABCORP - CELL AND
GENE THERAPY
EXPANSION**

3301 KINSMAN BOULEVARD
MADISON, WI 53704

SHEET NAME
**HEIGHT VARIANCE
EXHIBIT**

SHEET NO.

C201